


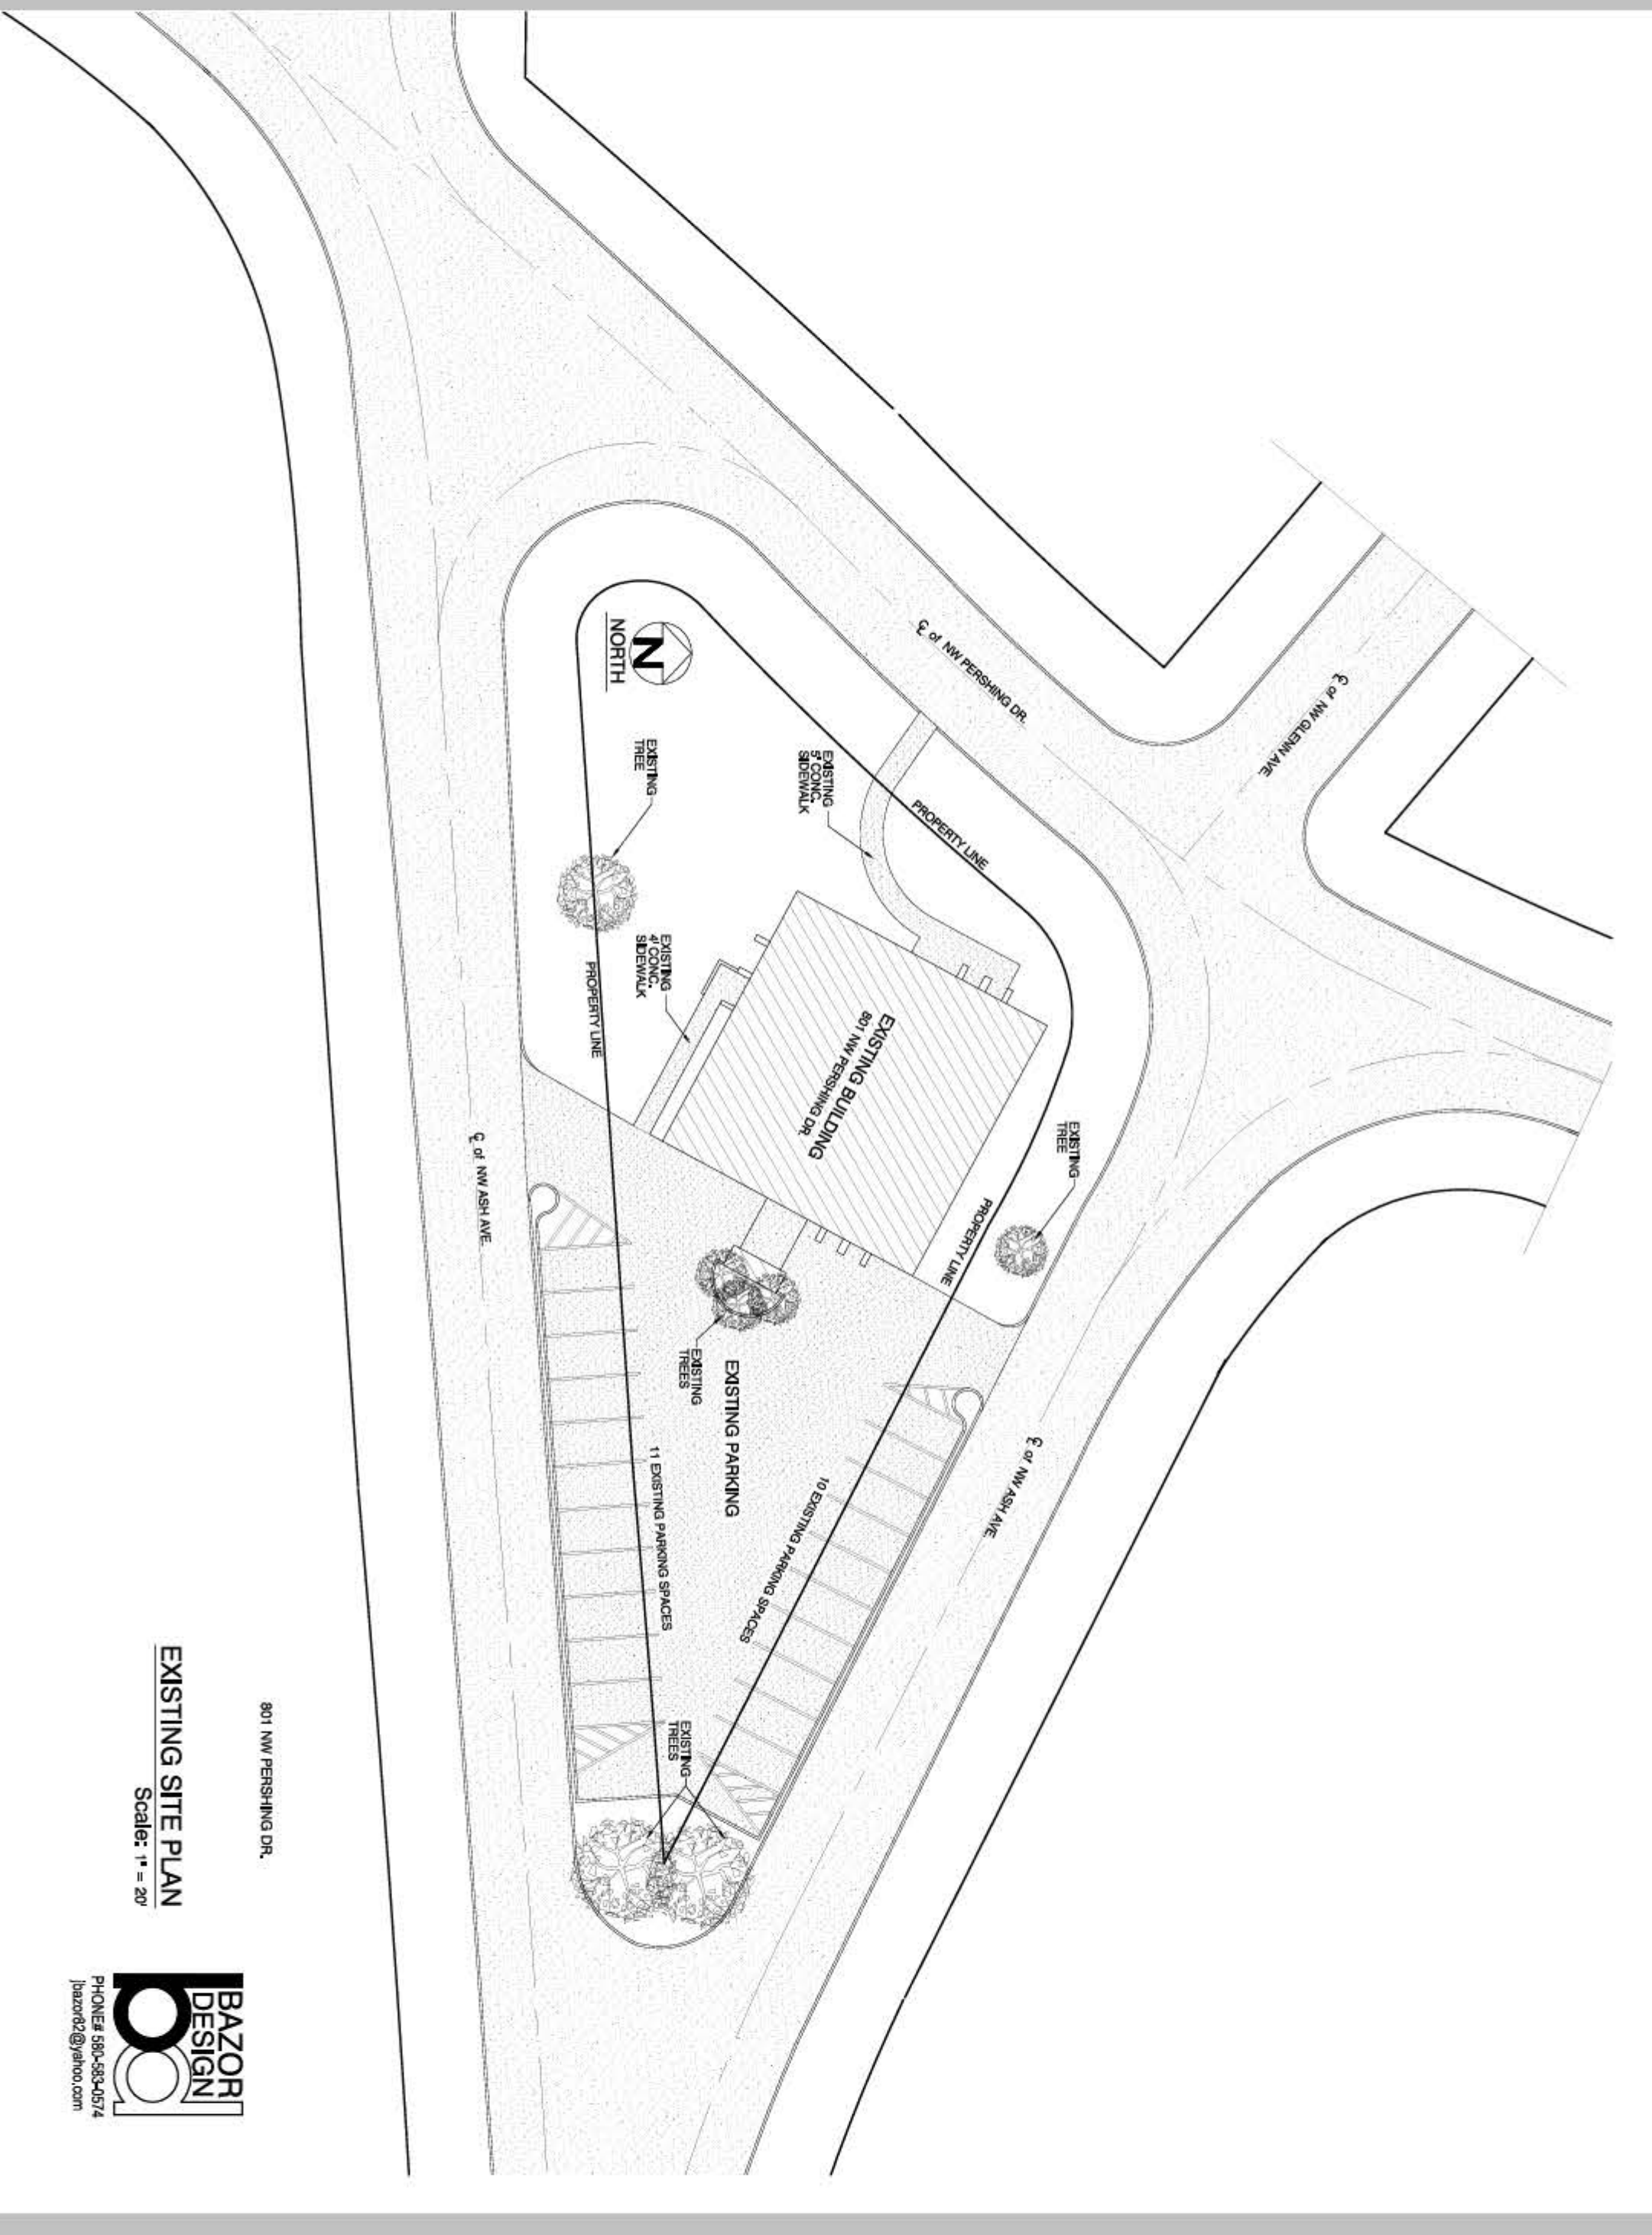

801 NW PERSHING DR.

EXISTING SITE PLAN

Scale: 1" = 20'