


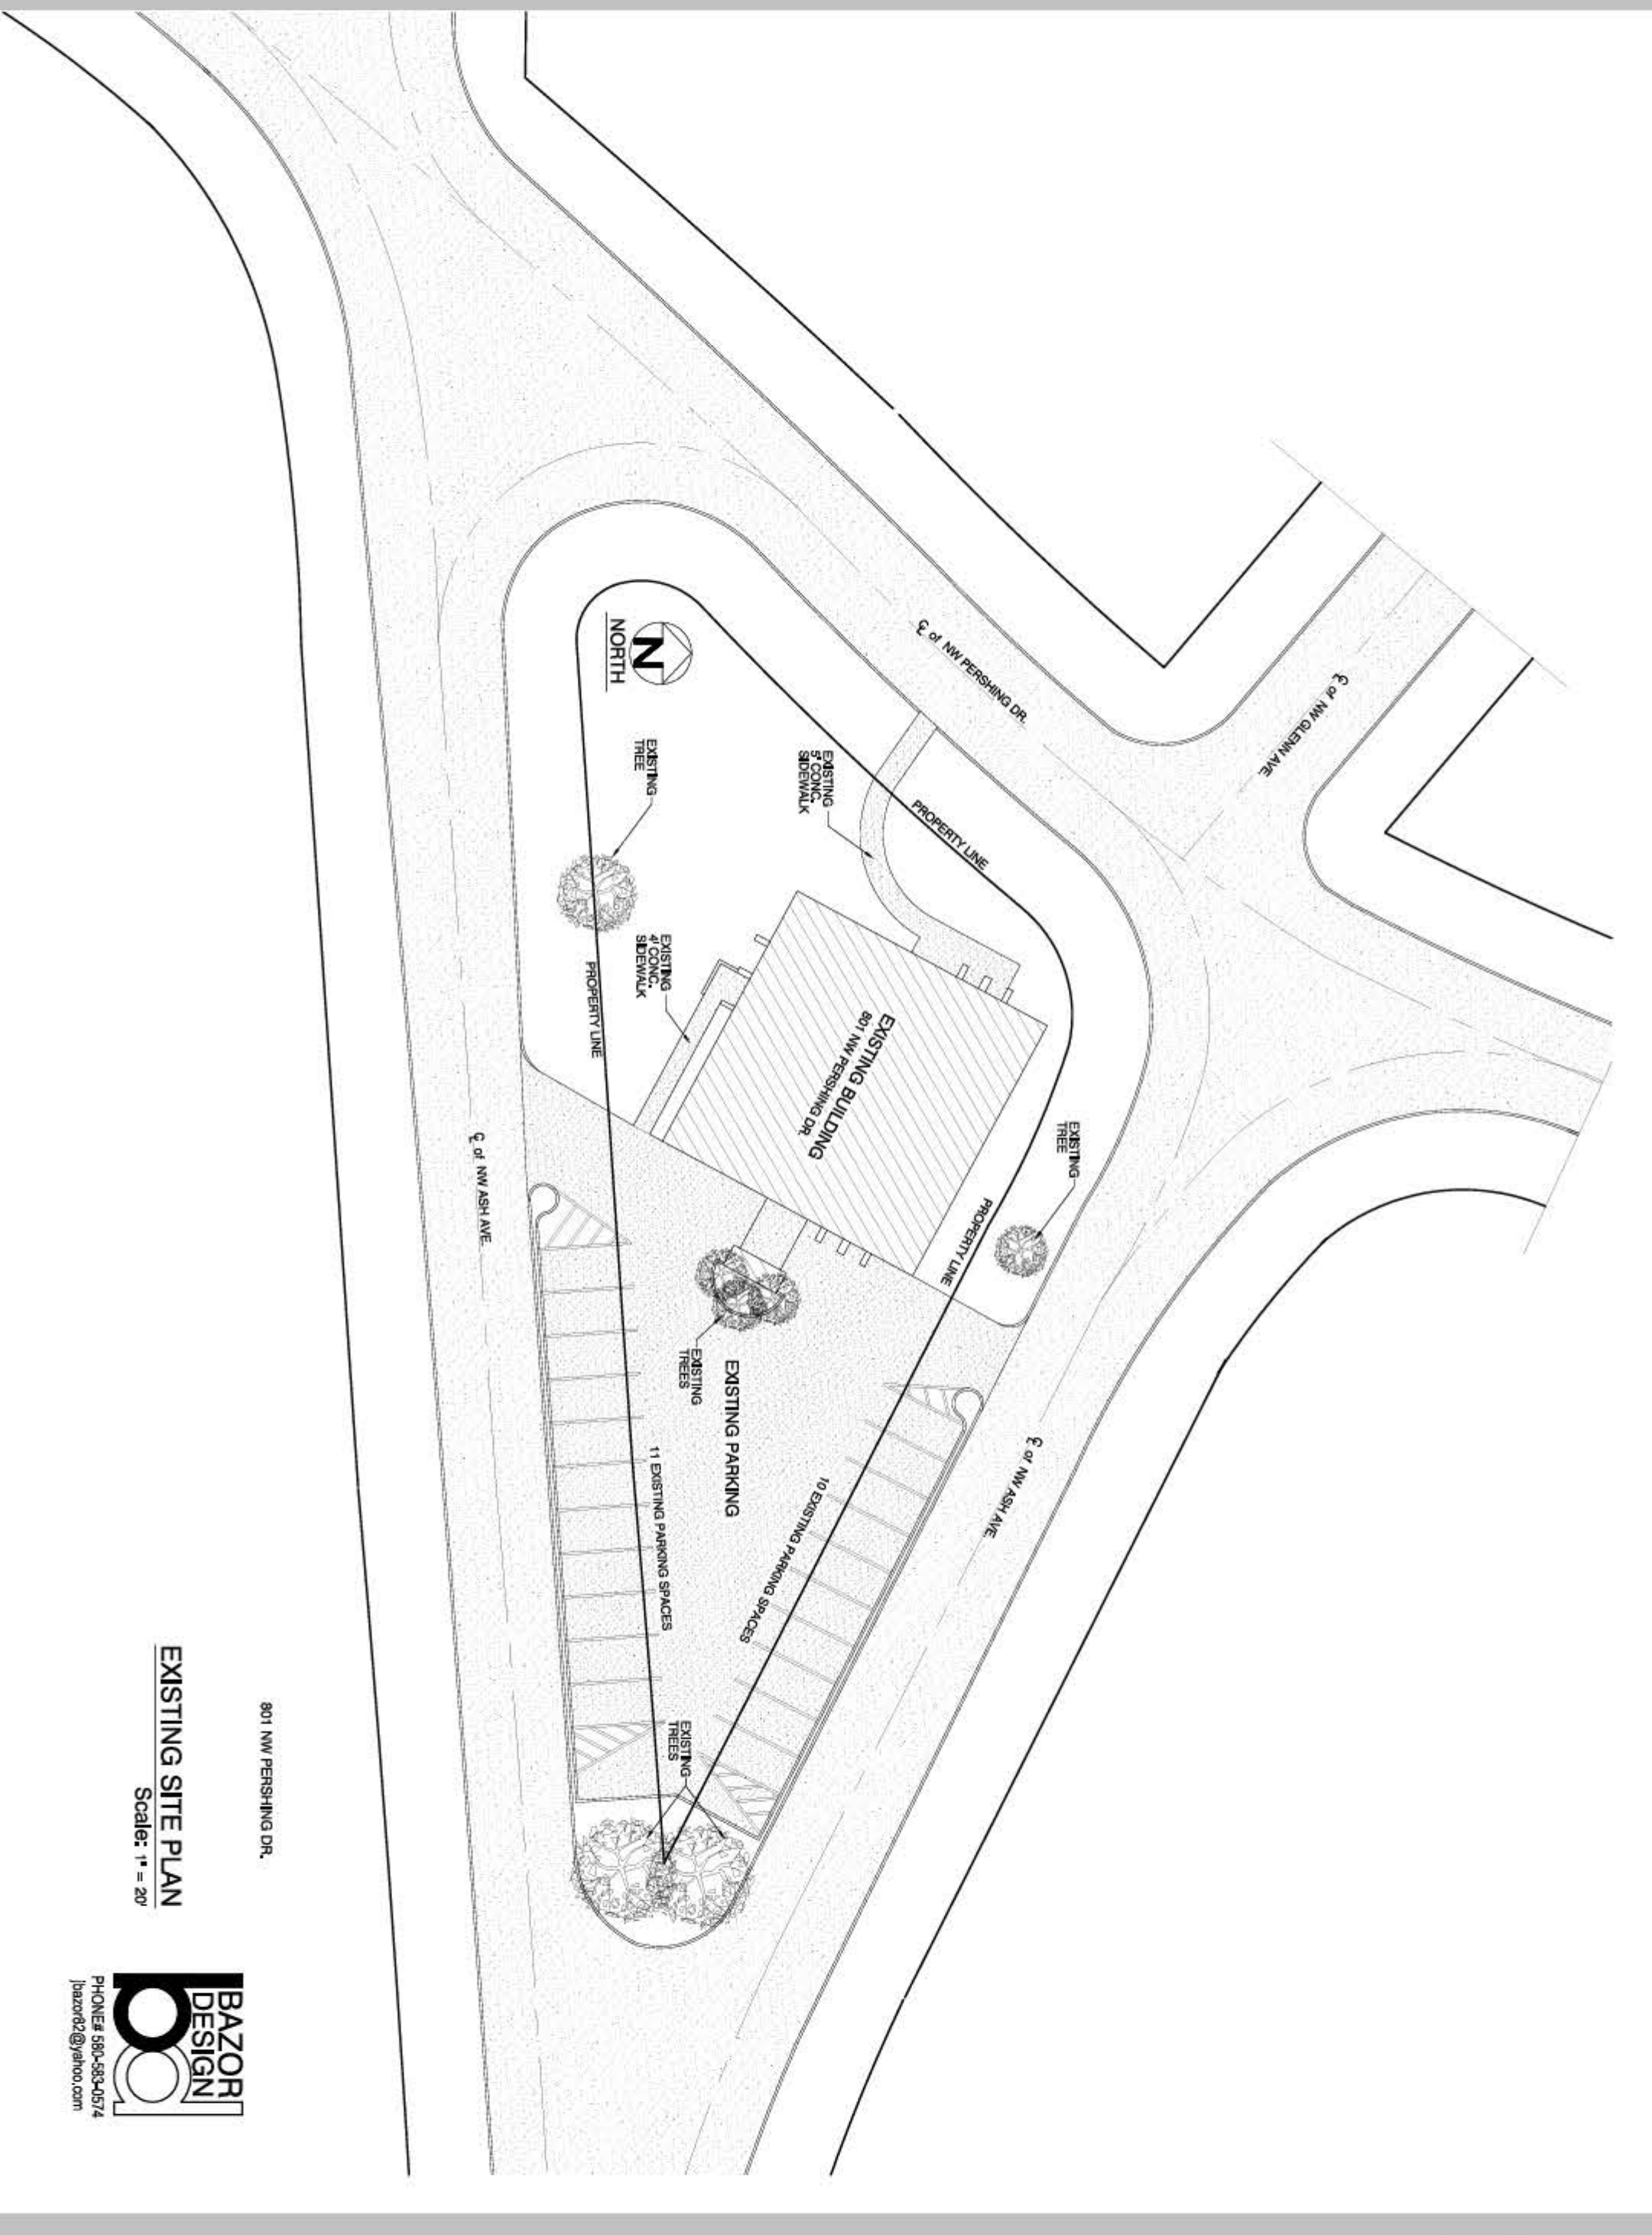

EXISTING SITE PLAN

Scale: 1" = 20'