


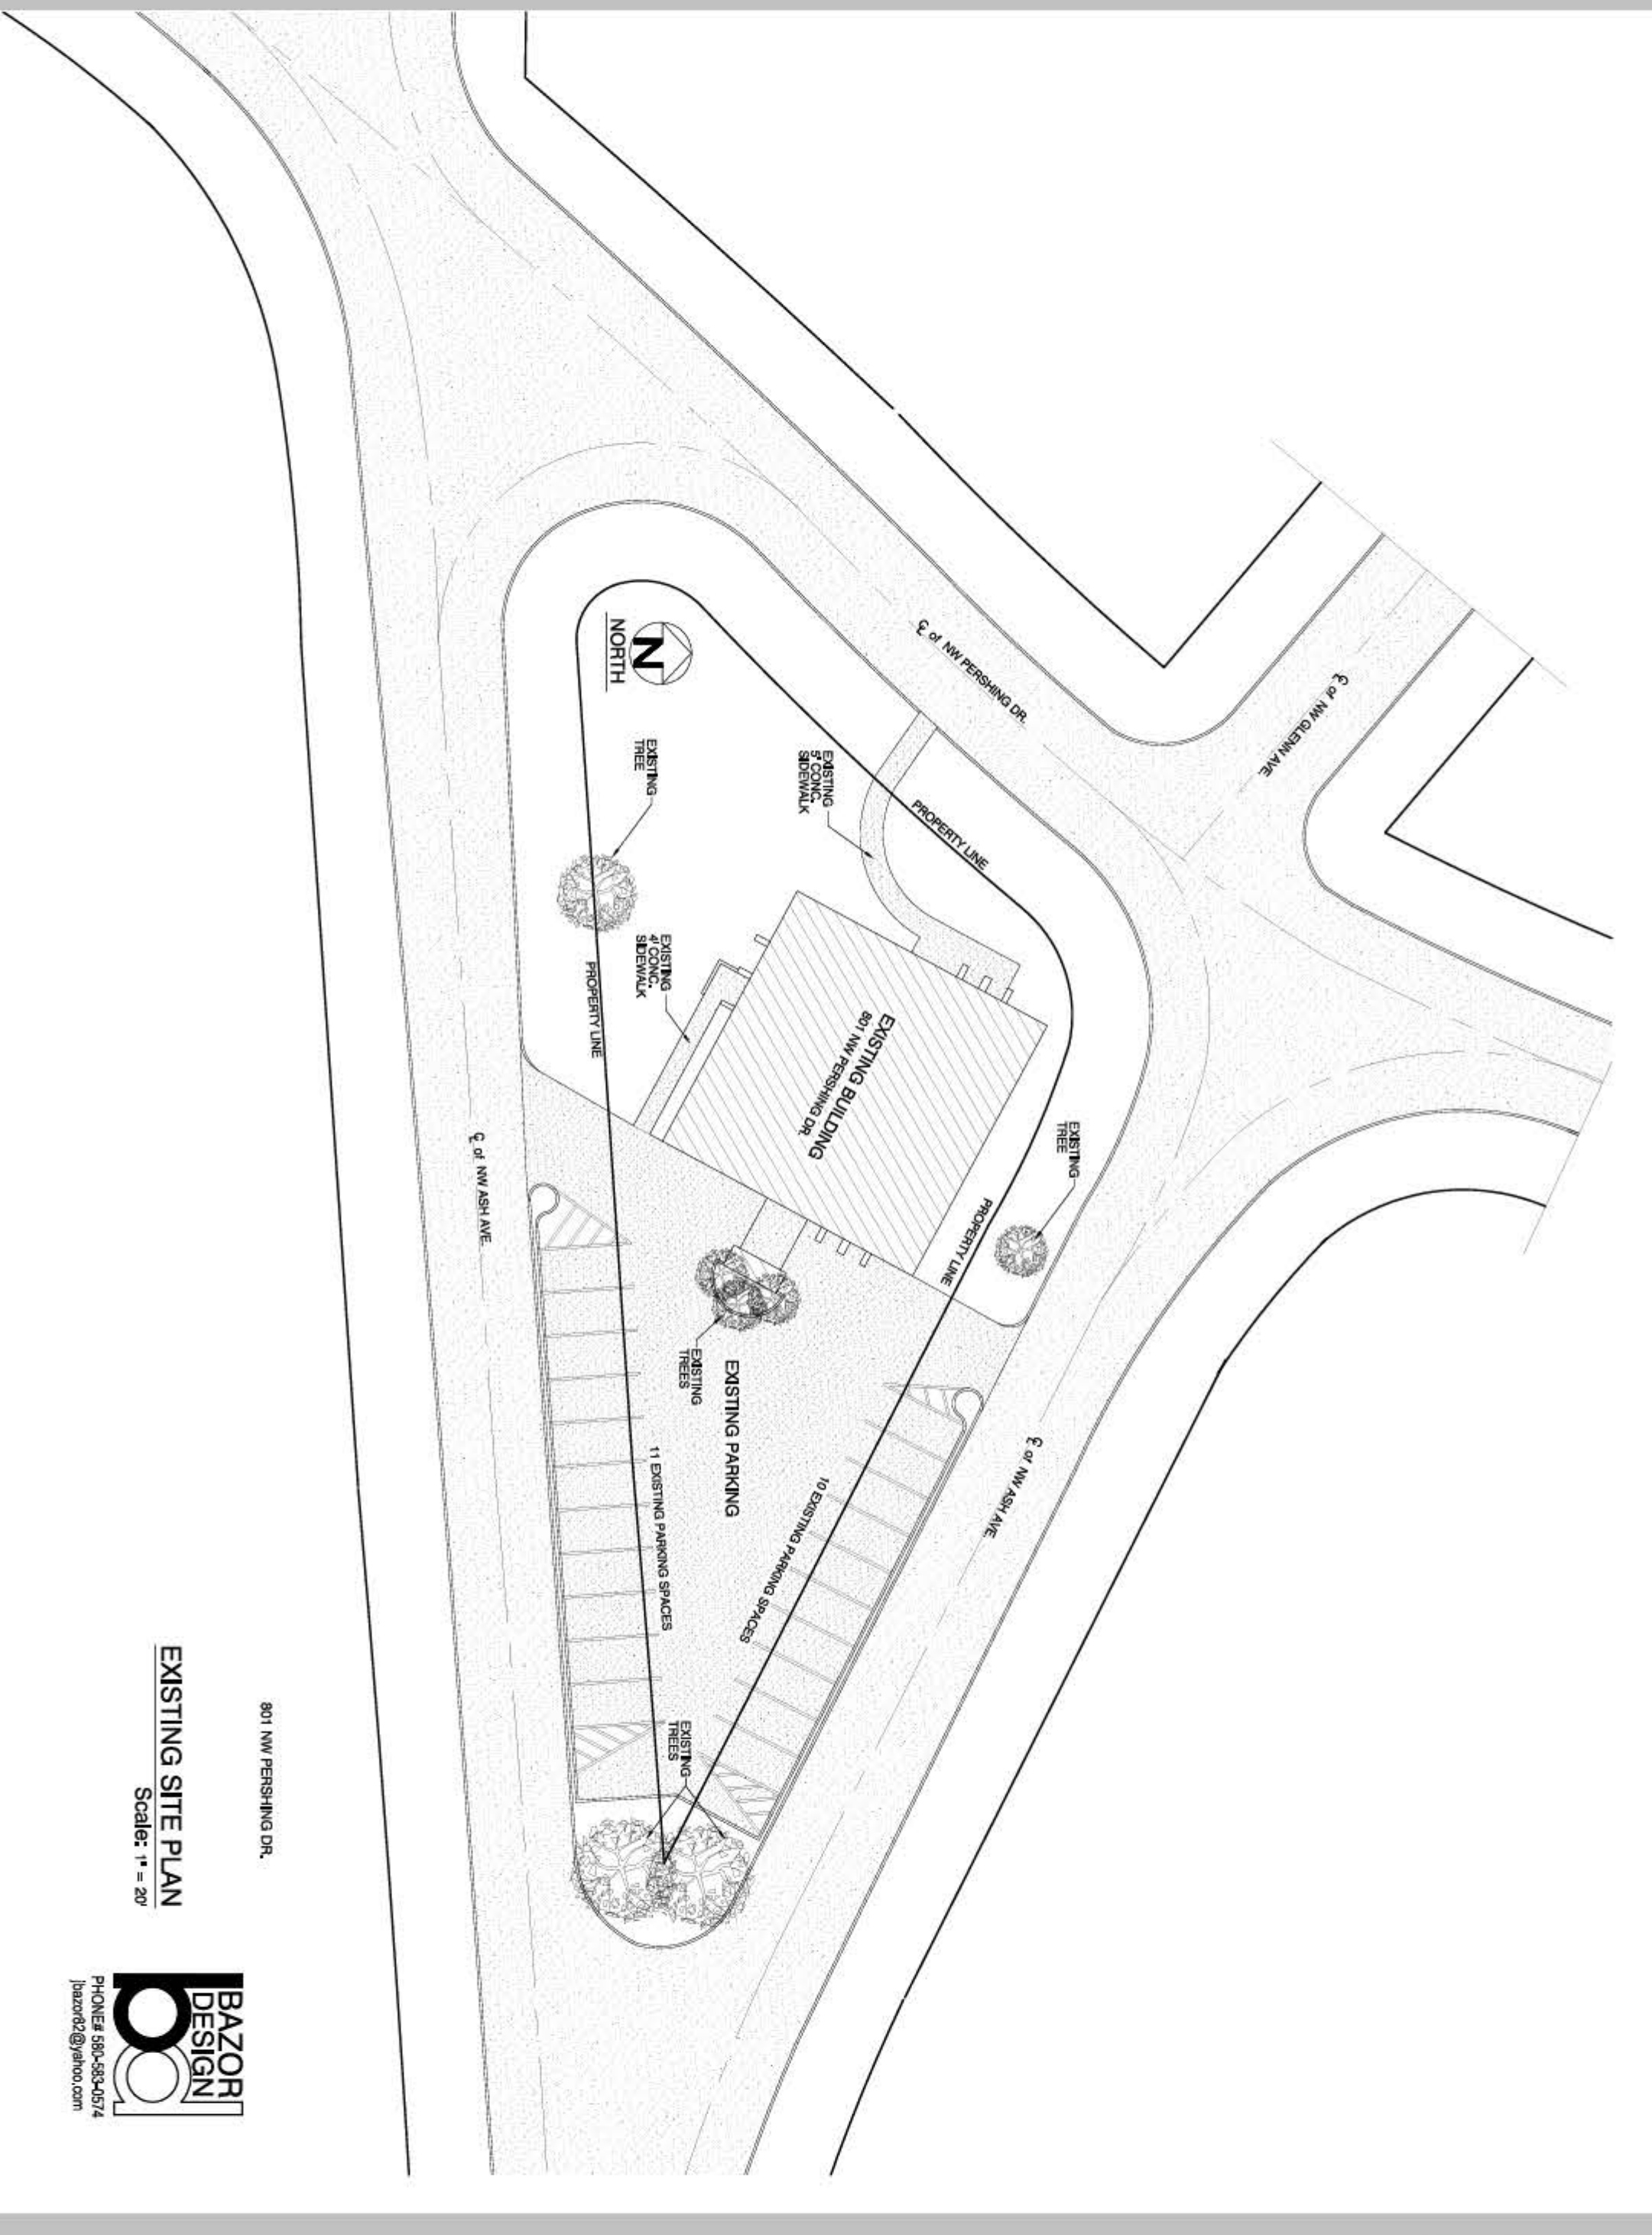

801 NW PERSHING DR.

EXISTING SITE PLAN
Scale: 1" = 20'