
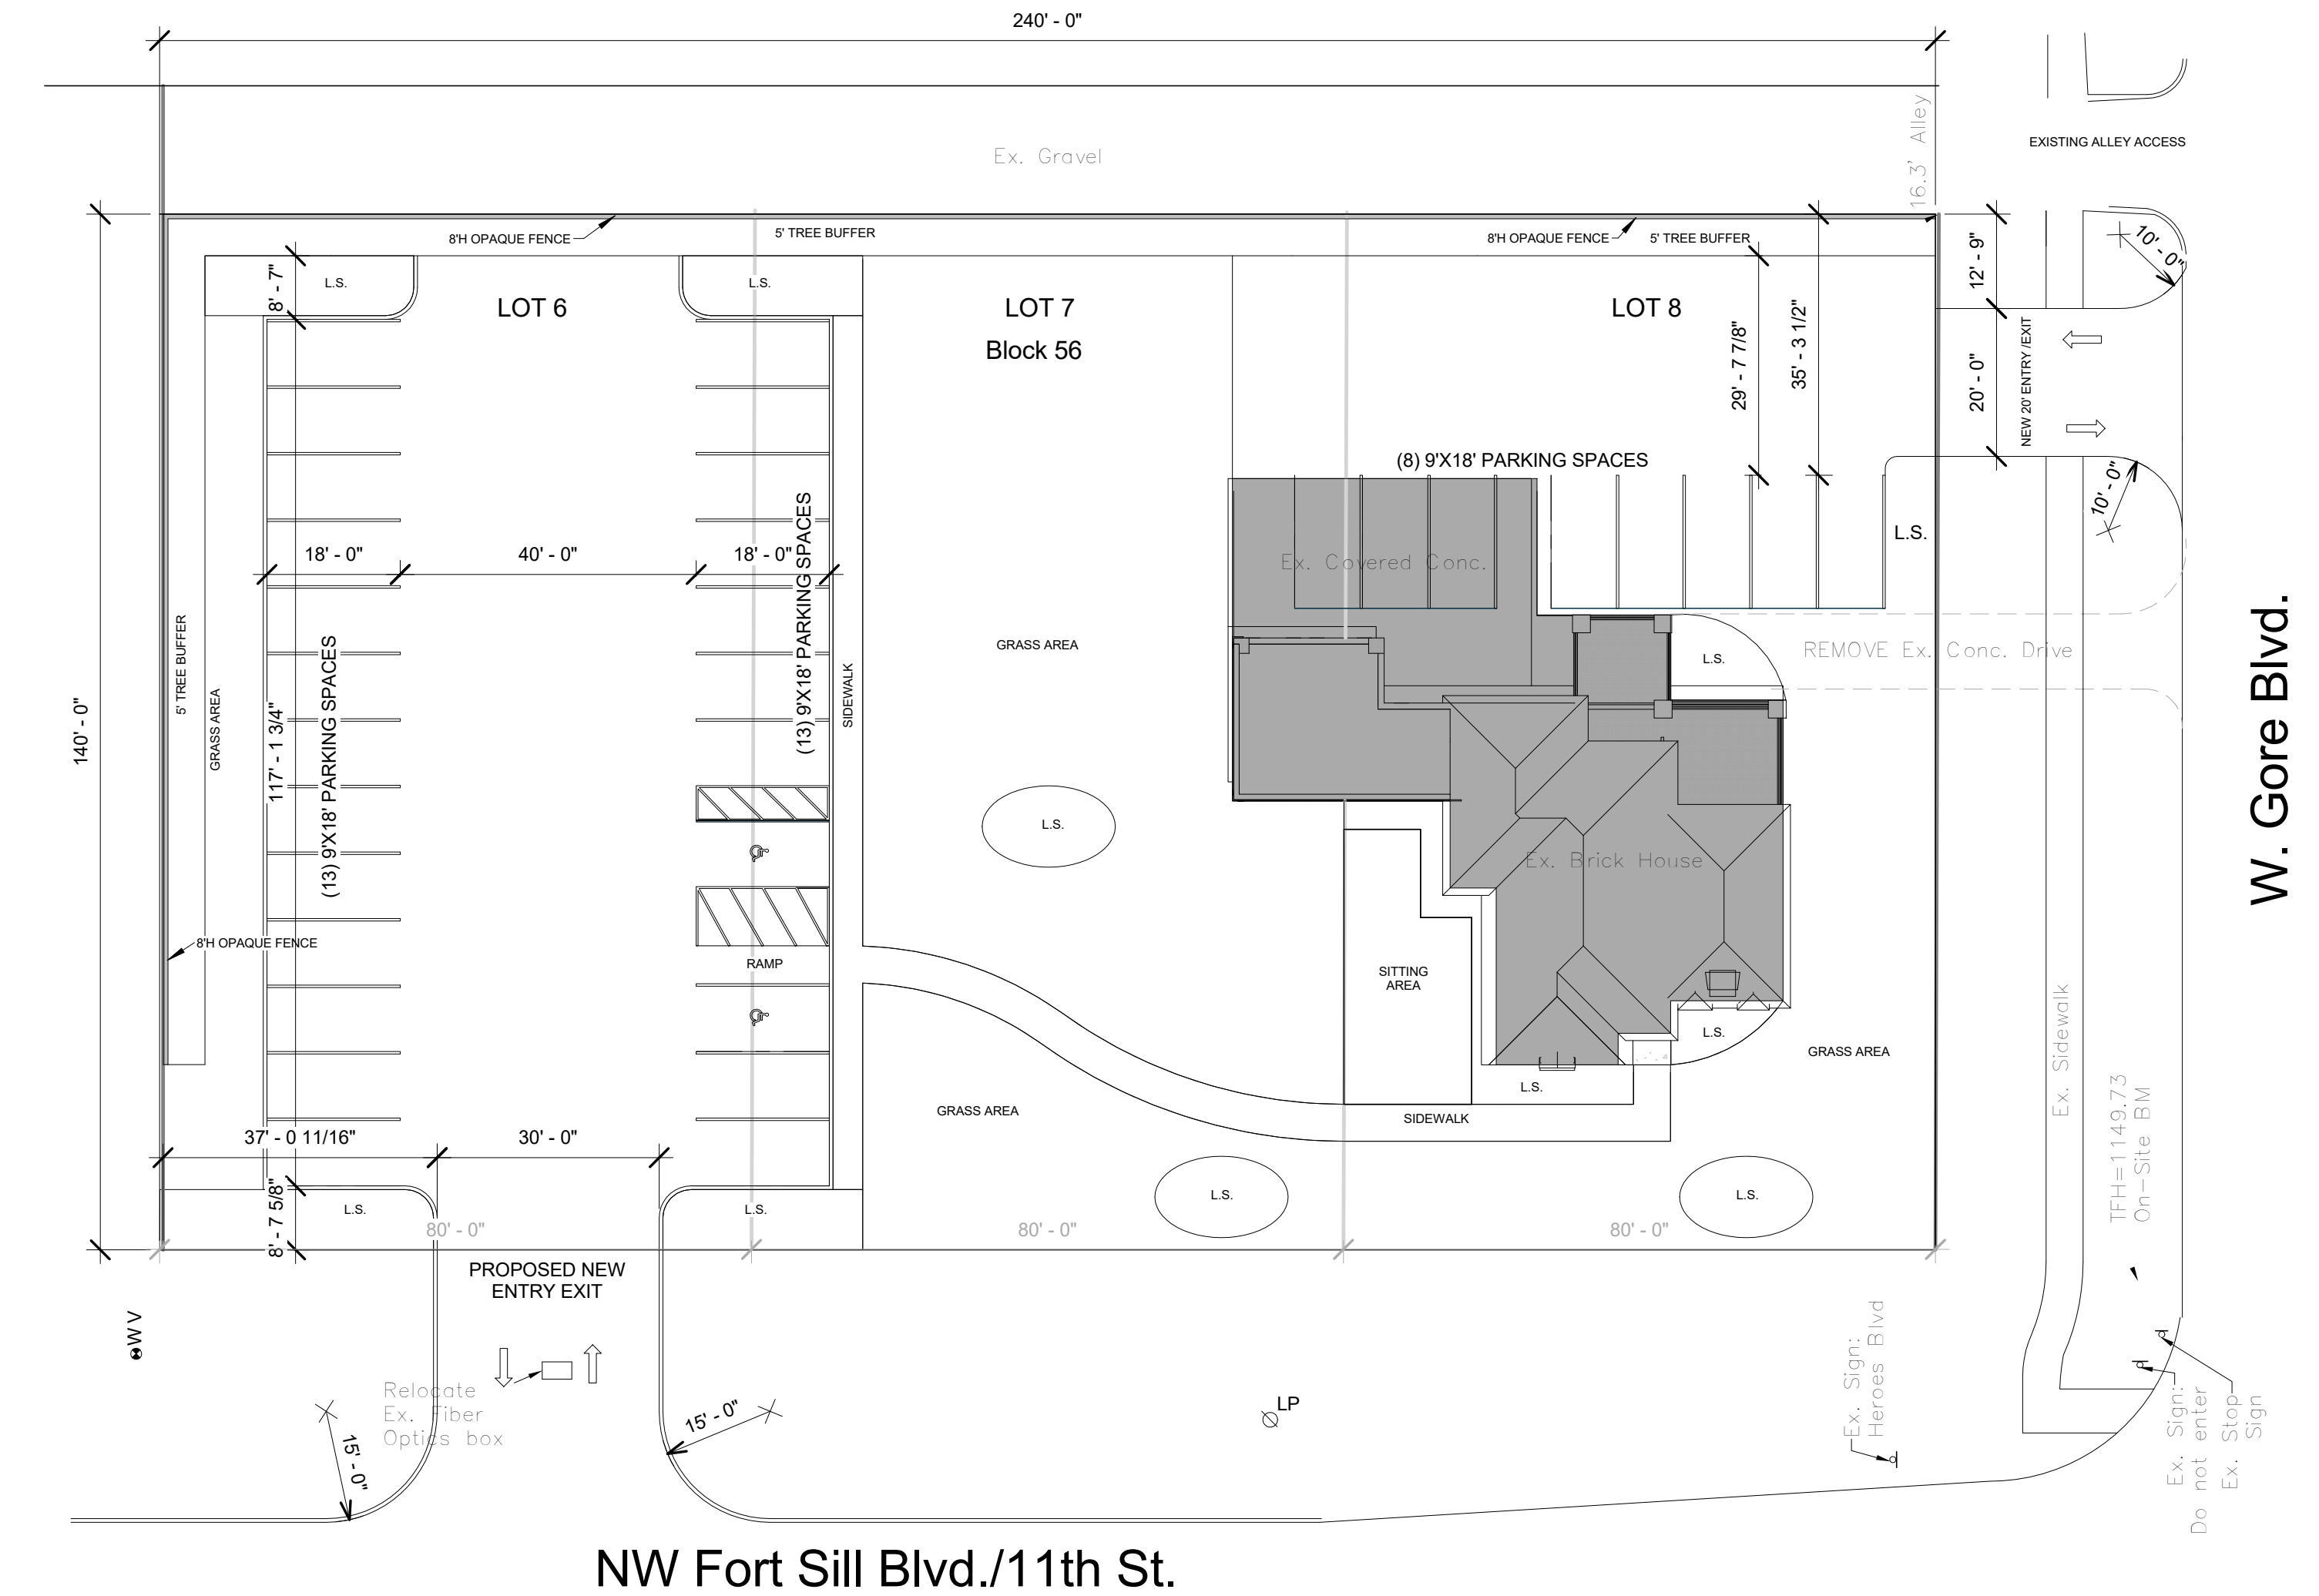


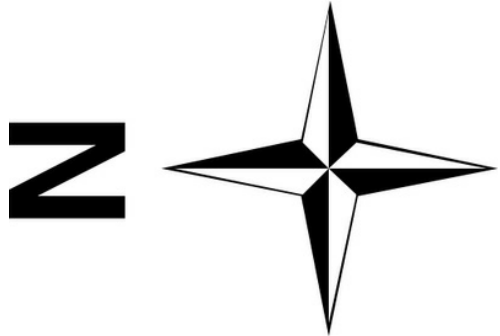

1 Site Plan
1" = 20'-0"

SHARP DESIGN
& DRAFTING

sharpdesign@gmail.com
580.713.2460

#1 Ft. Sill Blvd.

Remodel

Site Plan

Project number MC-031

Date 12/14/2021

Drawn by SS

Checked by

0A

Scale 1" = 20'-0"

12/14/2021 4:41:41 PM