



SECTION 34, T2N,
N.I.M., COMANCHE
UNTY, OKLAHOMA

1221234 SQ.FT.
28.04 ACRES

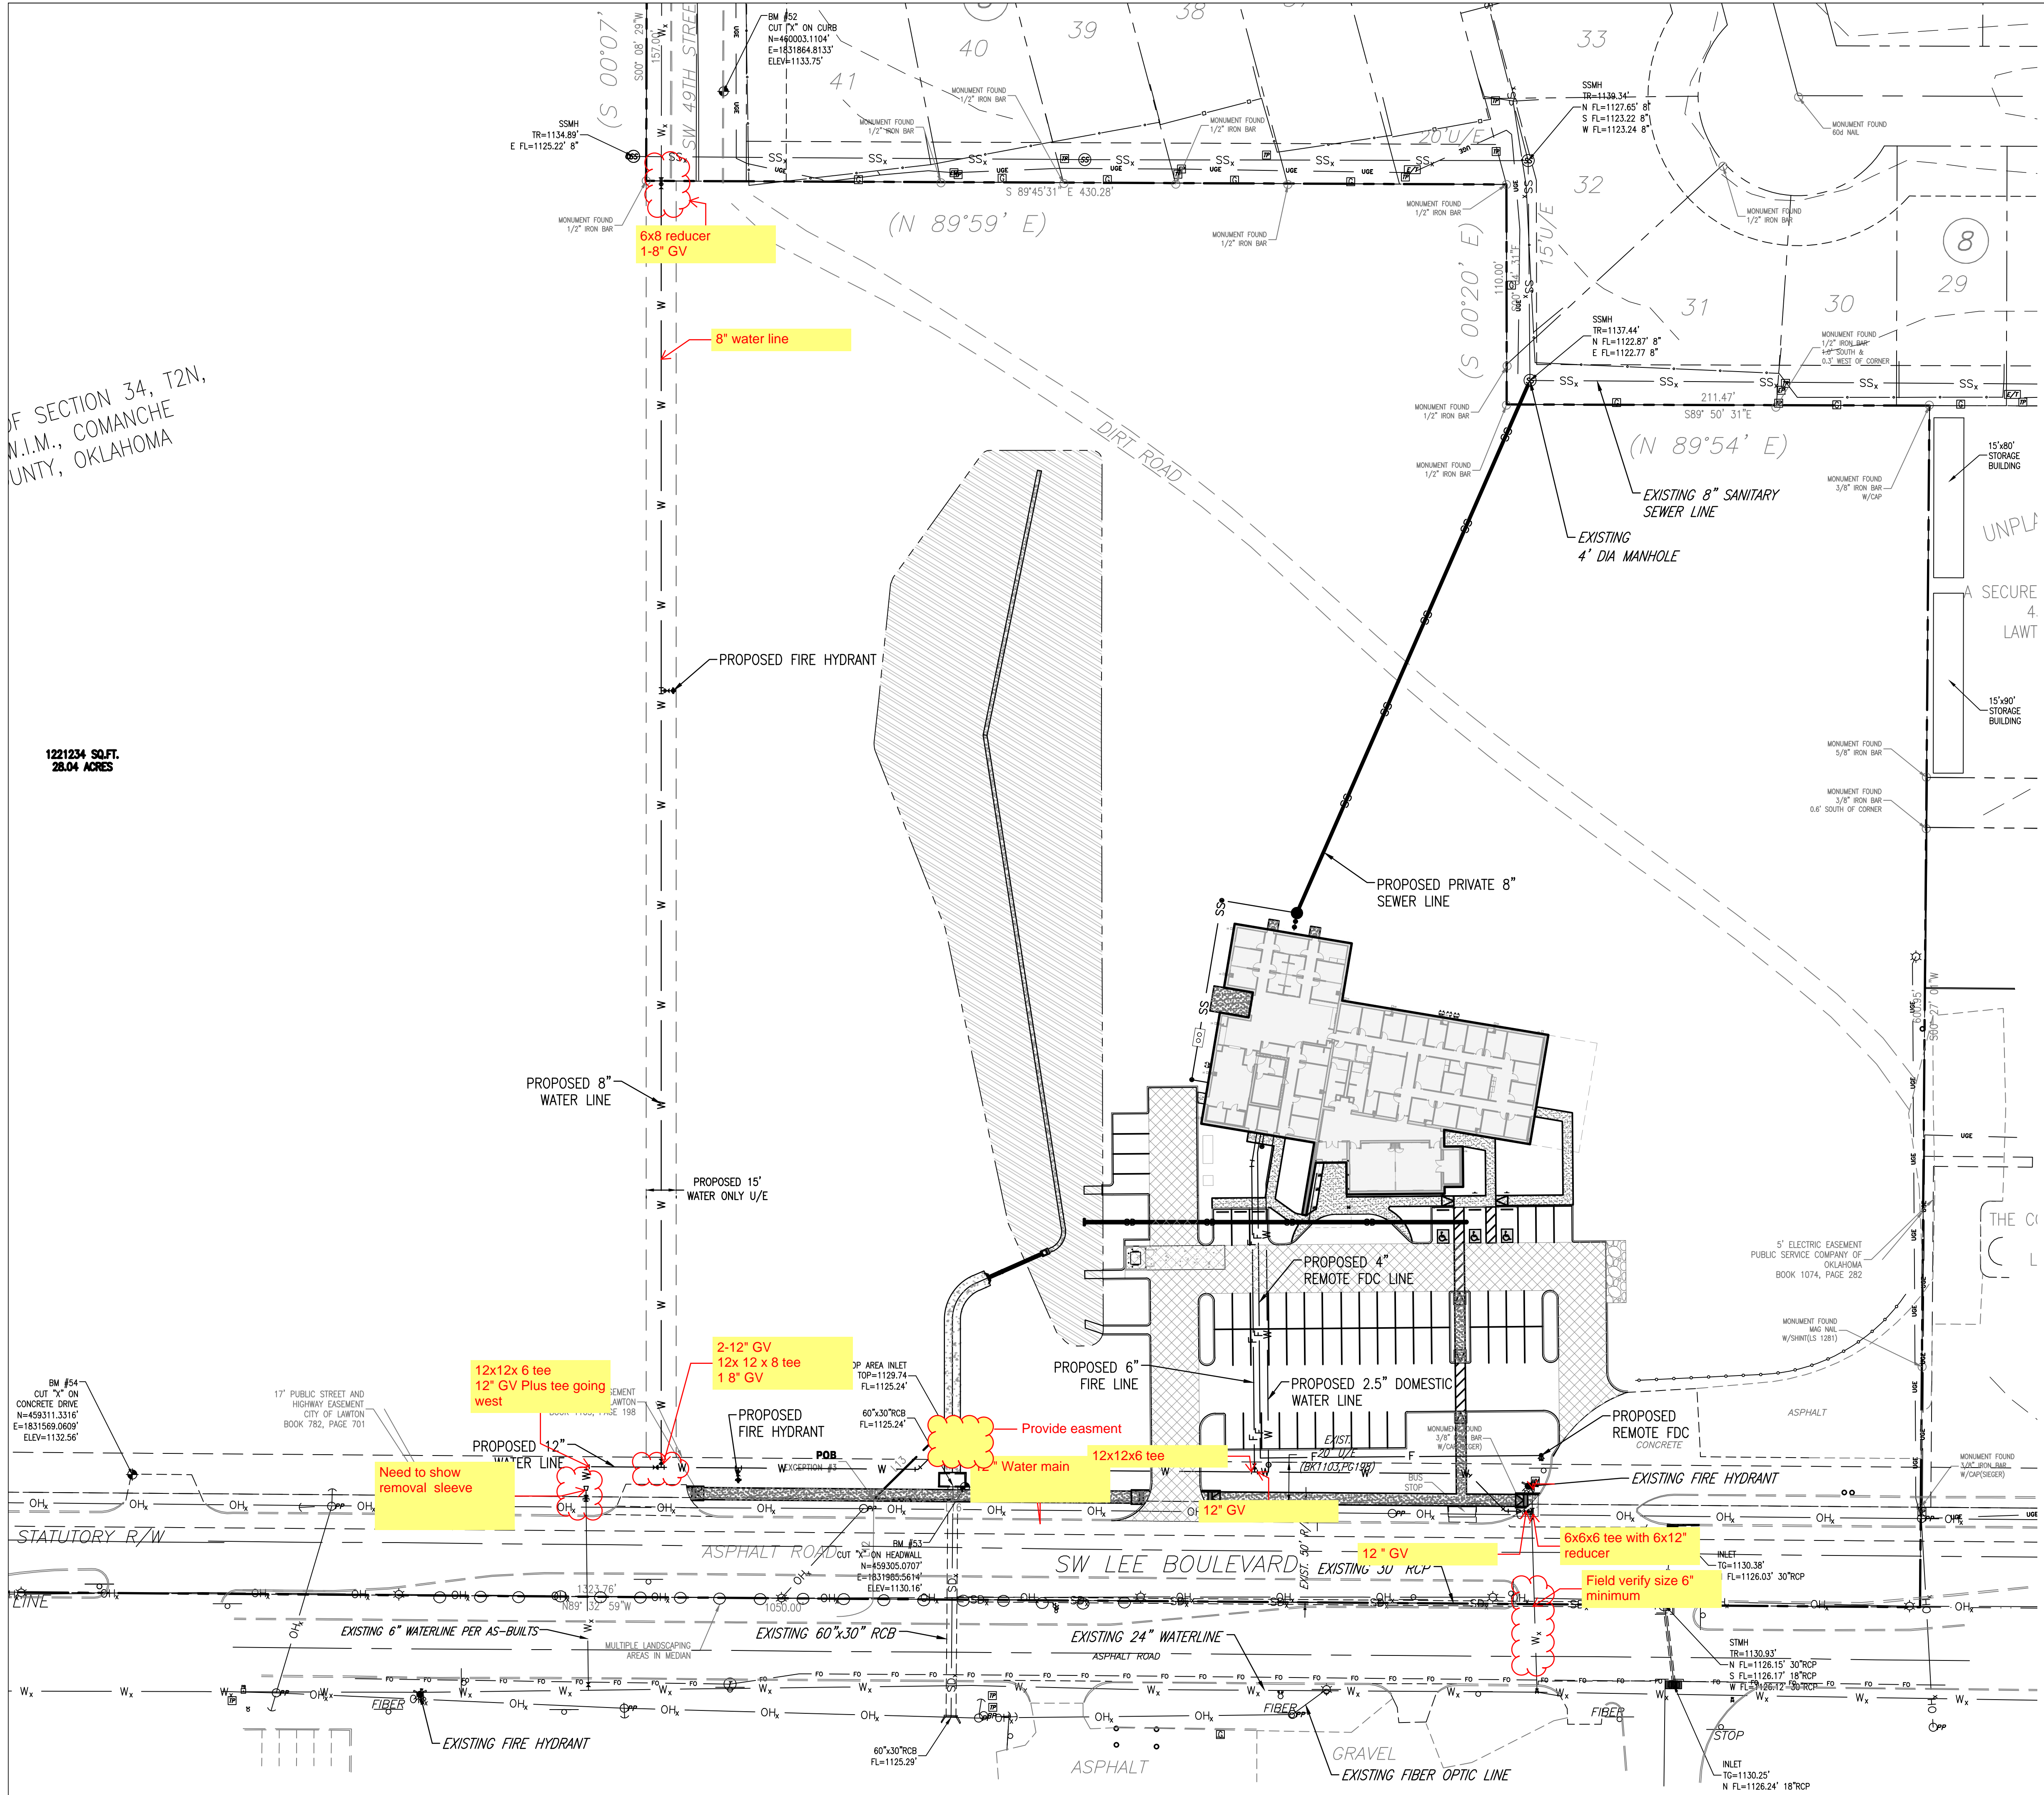

LEGEND

— W _x —	EXISTING WATER LINE
⊗	EXISTING FIRE HYDRANT
— SS _x —	EXISTING SANITARY SEWER LINE
⊙	EXISTING SANITARY SEWER MANHOLE
— OH _x —	EXISTING OVERHEAD ELECTRIC LINE
— NG _x —	EXISTING NATURAL GAS LINE
— TUG _x —	EXISTING COMMUNICATIONS
— W —	PROPOSED WATER/FIRE LINE
— SS —	PROPOSED SANITARY SEWER
•	PROPOSED SANITARY SEWER CLEAN OUT
— G —	PROPOSED NATURAL GAS
— PUG —	PROPOSED ELECTRIC
— SD —	PROPOSED STORM DRAIN LINE
— — —	PROPOSED ROOF DRAIN LINE
⊞	PROPOSED GAS METER
⊞	PROPOSED LIGHTPOLE

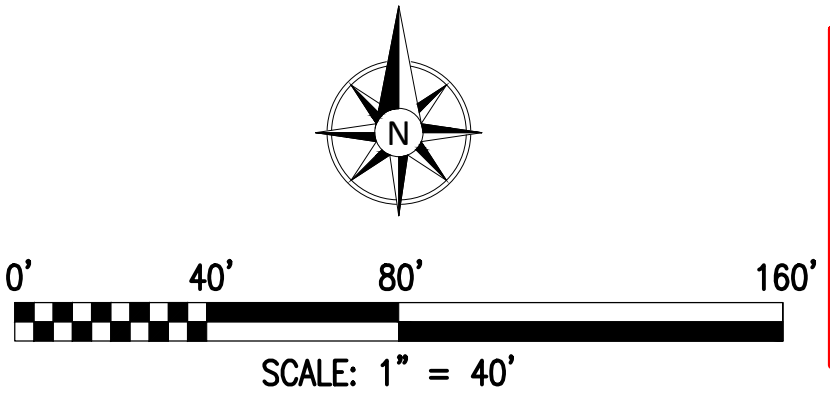

UTILITY WARNING:
THE UNDERGROUND UTILITIES SHOWN HAVE BEEN LOCATED FROM RECORD DOCUMENTS OR FIELD LOCATIONS BY THE OPERATOR. THE SURVEYOR MAKES NO GUARANTEE THAT THE UNDERGROUND UTILITIES SHOWN COMPRISE ALL SUCH UTILITIES IN THE AREA EITHER IN SERVICE OR ABANDONED. THE SURVEYOR FURTHER DOES NOT WARRANT THAT THE UNDERGROUND UTILITIES SHOWN ARE IN THE EXACT LOCATION INDICATED ALTHOUGH THE SURVEYOR DOES CERTIFY THAT THEY ARE LOCATED AS ACCURATELY AS POSSIBLE FROM THE INFORMATION AVAILABLE. THE SURVEYOR HAS NOT PHYSICALLY LOCATED THE UNDERGROUND UTILITIES.

UTILITY ELEVATIONS AND SIZES MAY HAVE BEEN MEASURED UNDER ADVERSE FIELD CONDITIONS. UPON EXPOSING THE UTILITY, ELEVATIONS AND LINE SIZES SHOULD BE VERIFIED BY THE CONTRACTOR PRIOR TO CONSTRUCTION. CONTRACTOR SHOULD VERIFY CRITICAL ELEVATIONS USING THE BENCHMARK PROVIDED BY THE SURVEYOR OR ENGINEER. ANY DISCREPANCIES SHOULD BE IMMEDIATELY BROUGHT TO THE ENGINEER'S AND SURVEYOR'S ATTENTION.



MARIE DETTY
LAWTON, OKLAHOMA

Project Number: Client Number:
----- N/A



BRYAN W. RICHARDS, P.E.
Expires: 11/30/2026

BWR
DESIGN GROUP

BWR DESIGN GROUP, LLC
PO BOX 31732
EDMOND, OK 73003
405-761-5517
CA 7227, EXP. 06/30/2026

Issue Date:
11/27/24

Purpose - Issue:
FINAL

Revisions:

No.	Date	Revision





Sheet Title:

OVERALL UTILITY PLAN


Sheet Number:



MARIE DETTY
LAWTON, OKLAHOMA

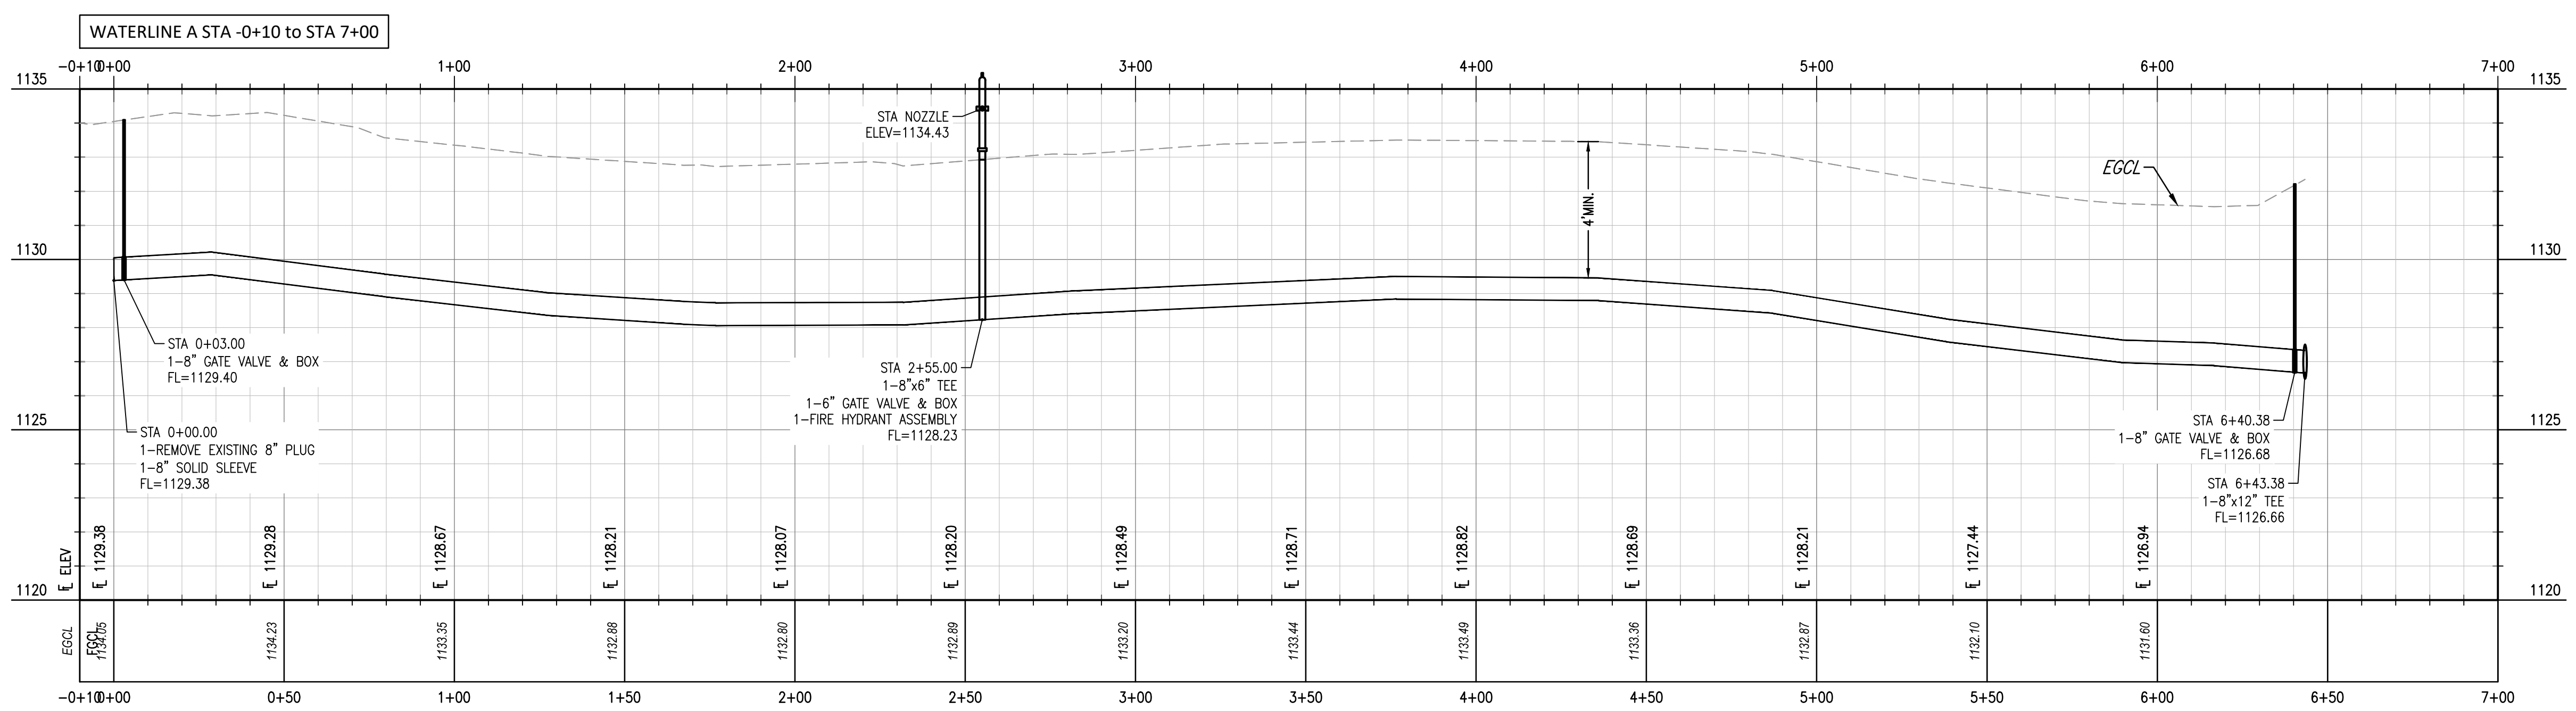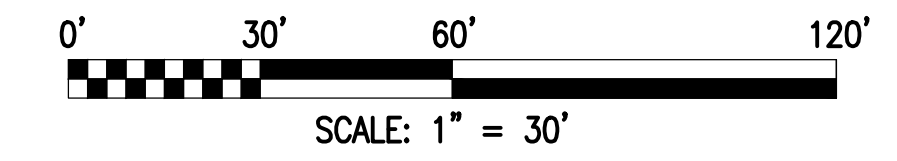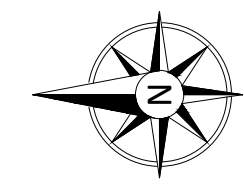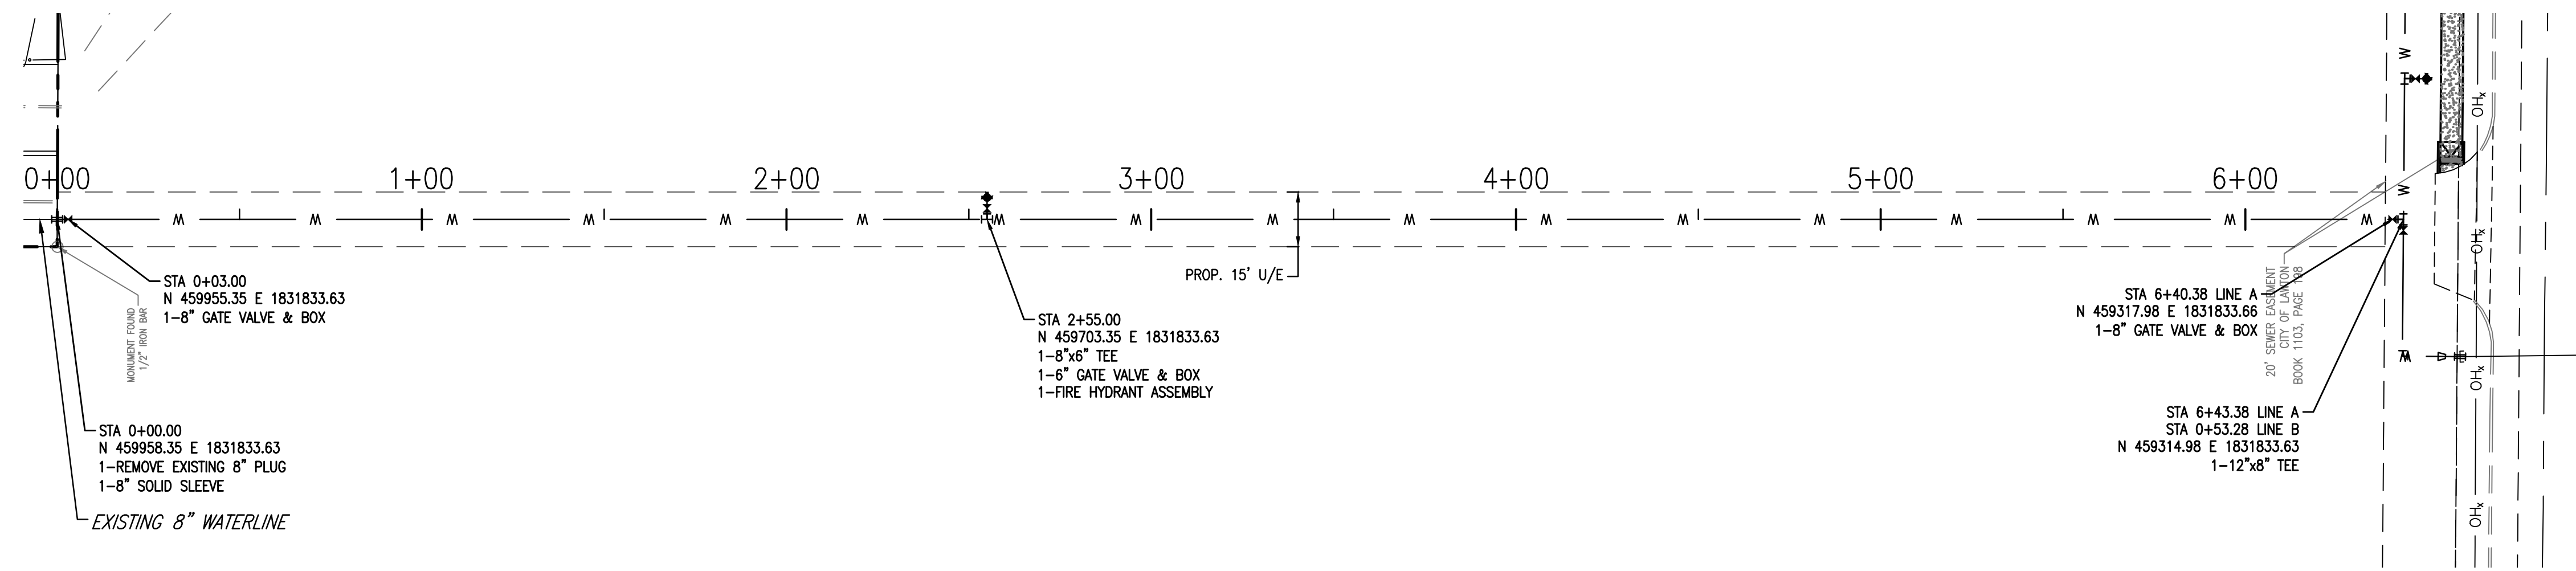

Project Number: --- Client Number: N/A

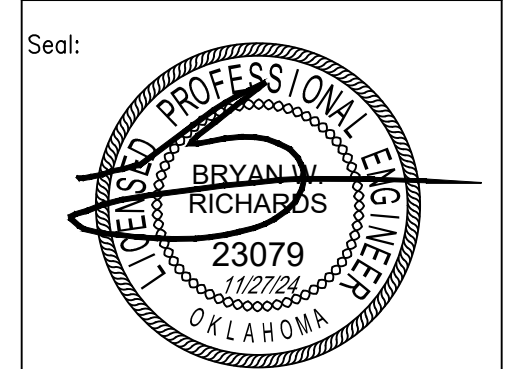

BRYAN W. RICHARDS, P.E.
Expires: 11/30/2026

BWR
DESIGN GROUP
BWR DESIGN GROUP, LLC
PO BOX 31732
EDMOND, OK 73003
405-761-5517
CA 7227, EXP. 06/30/2026

Issue Date: 11/27/24

Purpose - Issue: FINAL

Revisions:

No.	Date	Revision


Sheet Title:

WATERLINE PLAN AND PROFILE SHEET 1



Sheet Number:



MARIE DETTY
LAWTON, OKLAHOMA

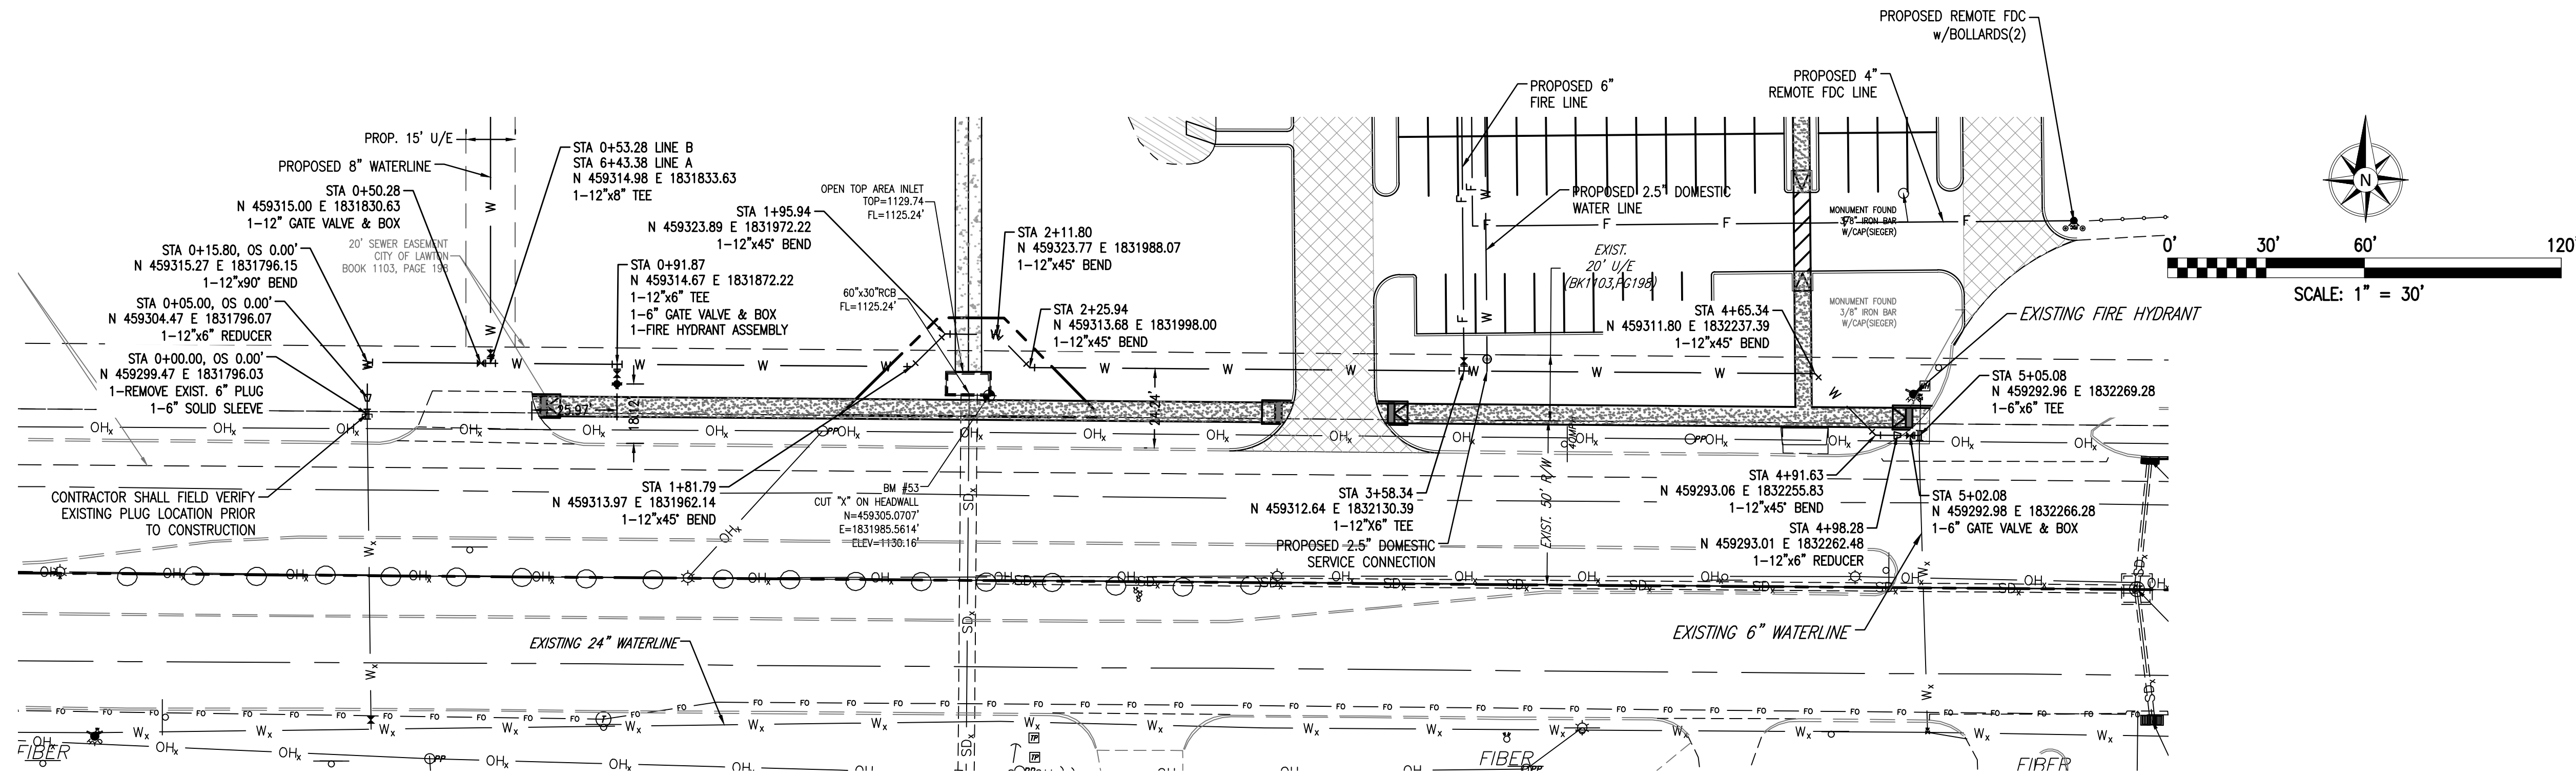

WATERLINE B STA -0+25 TO STA 5+50

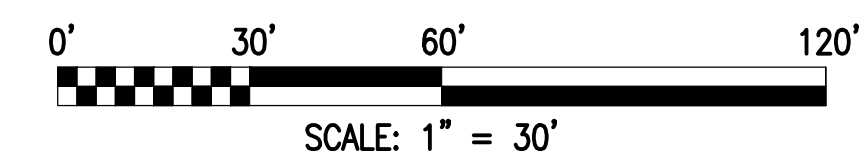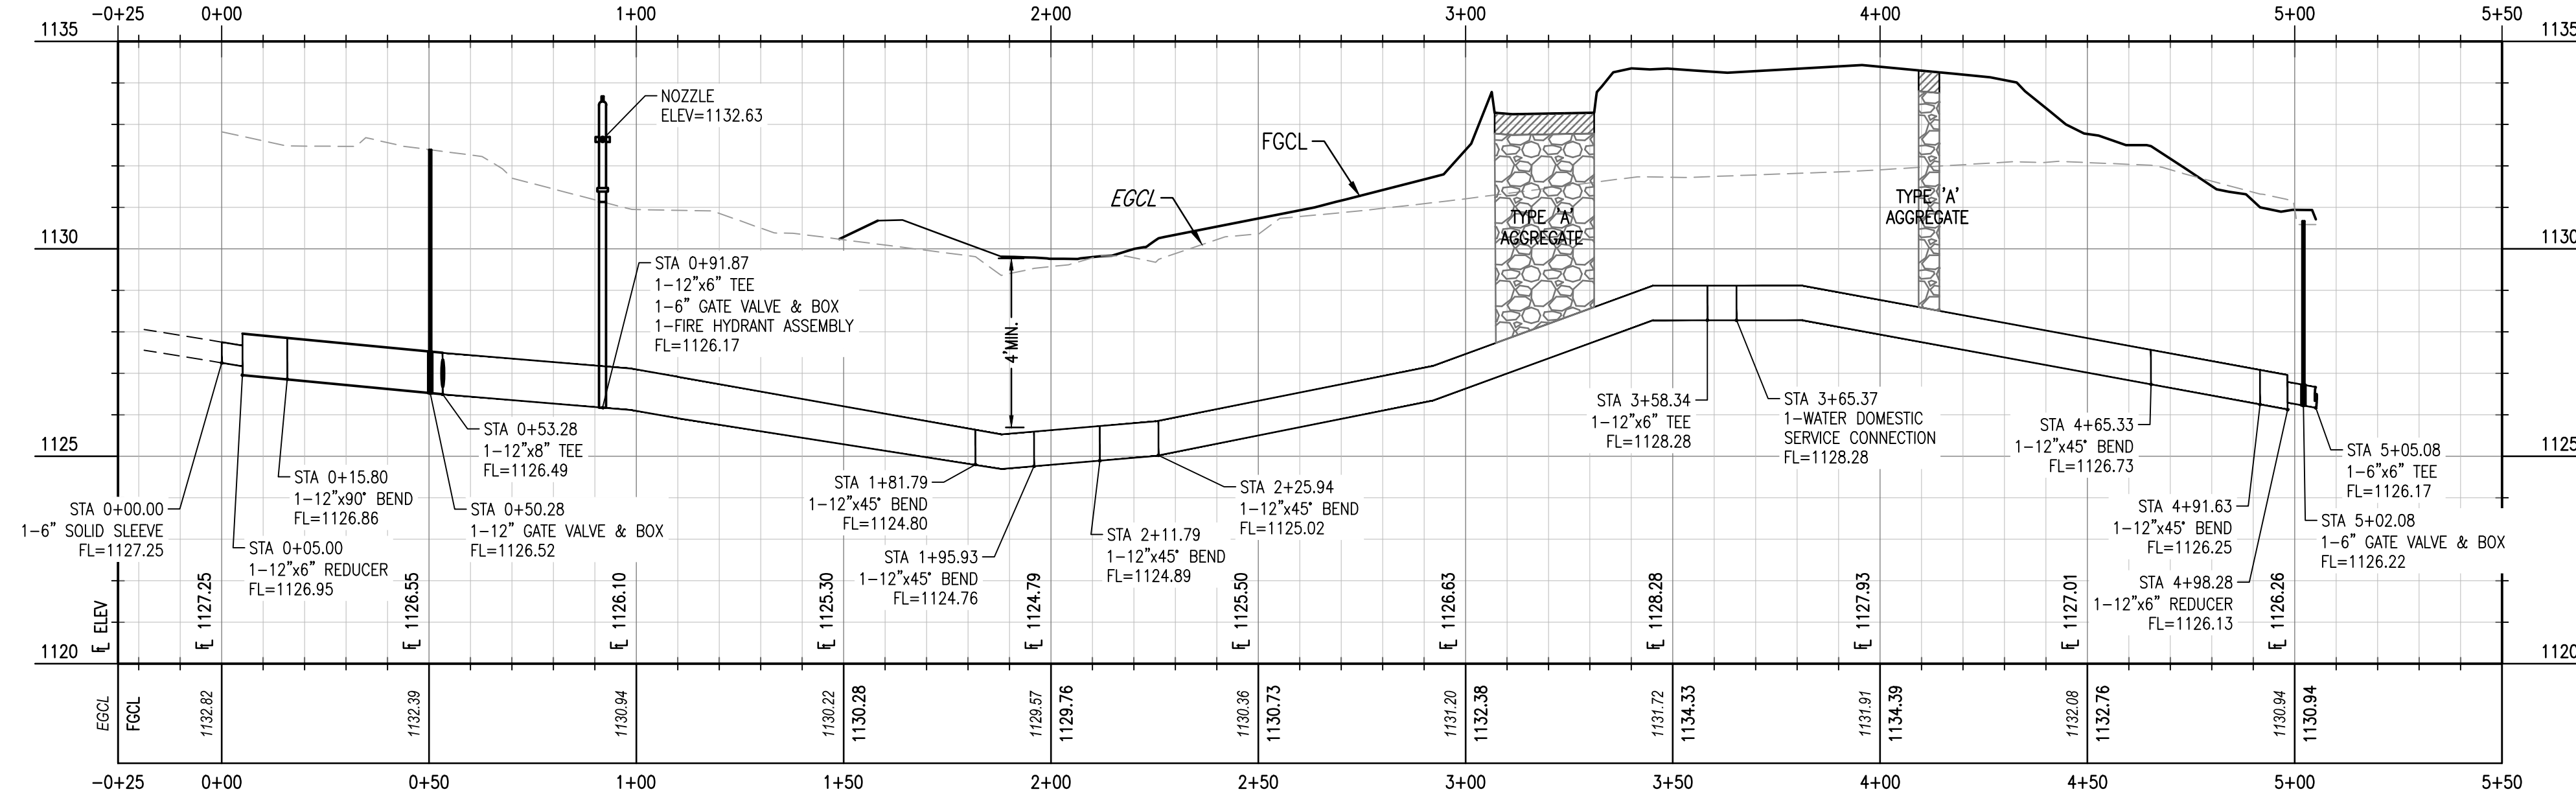

UTILITY WARNING:
THE UNDERGROUND UTILITIES SHOWN HAVE BEEN LOCATED FROM RECORD DOCUMENTS OR FIELD LOCATIONS BY THE OPERATOR. THE SURVEYOR MAKES NO GUARANTEE THAT THE UNDERGROUND UTILITIES SHOWN COMPRISE ALL SUCH UTILITIES IN THE AREA EITHER IN SERVICE OR ABANDONED. THE SURVEYOR FURTHER DOES NOT WARRANT THAT THE UNDERGROUND UTILITIES SHOWN ARE IN THE EXACT LOCATION INDICATED ALTHOUGH THE SURVEYOR DOES CERTIFY THAT THEY ARE LOCATED AS ACCURATELY AS POSSIBLE FROM THE INFORMATION AVAILABLE. THE SURVEYOR HAS NOT PHYSICALLY LOCATED THE UNDERGROUND UTILITIES.

UTILITY ELEVATIONS AND SIZES MAY HAVE BEEN MEASURED UNDER ADVERSE FIELD CONDITIONS. UPON EXPOSING THE UTILITY, ELEVATIONS AND LINE SIZES SHOULD BE VERIFIED BY THE CONTRACTOR PRIOR TO CONSTRUCTION. CONTRACTOR SHOULD VERIFY CRITICAL ELEVATIONS USING THE BENCHMARK PROVIDED BY THE SURVEYOR OR ENGINEER. ANY DISCREPANCIES SHOULD BE IMMEDIATELY BROUGHT TO THE ENGINEER'S AND SURVEYOR'S ATTENTION.



Project Number: Client Number:
----- N/A



BRYAN W. RICHARDS, P.E.
Expires: 11/30/2026

BWR
DESIGN GROUP

BWR DESIGN GROUP, LLC
PO BOX 31732
EDMOND, OK 73003
405-761-5517
CA 7227, EXP. 06/30/2026

Issue Date:
11/27/24

Purpose - Issue:
FINAL

Revisions:
No. Date Revision


Sheet Title:

WATERLINE PLAN AND
PROFILE SHEET 2

Sheet Number:

OF SECTION 34, T2N,
N.I.M., COMANCHE
UNTY, OKLAHOMA

1221234 SQ.FT.
28.04 ACRES

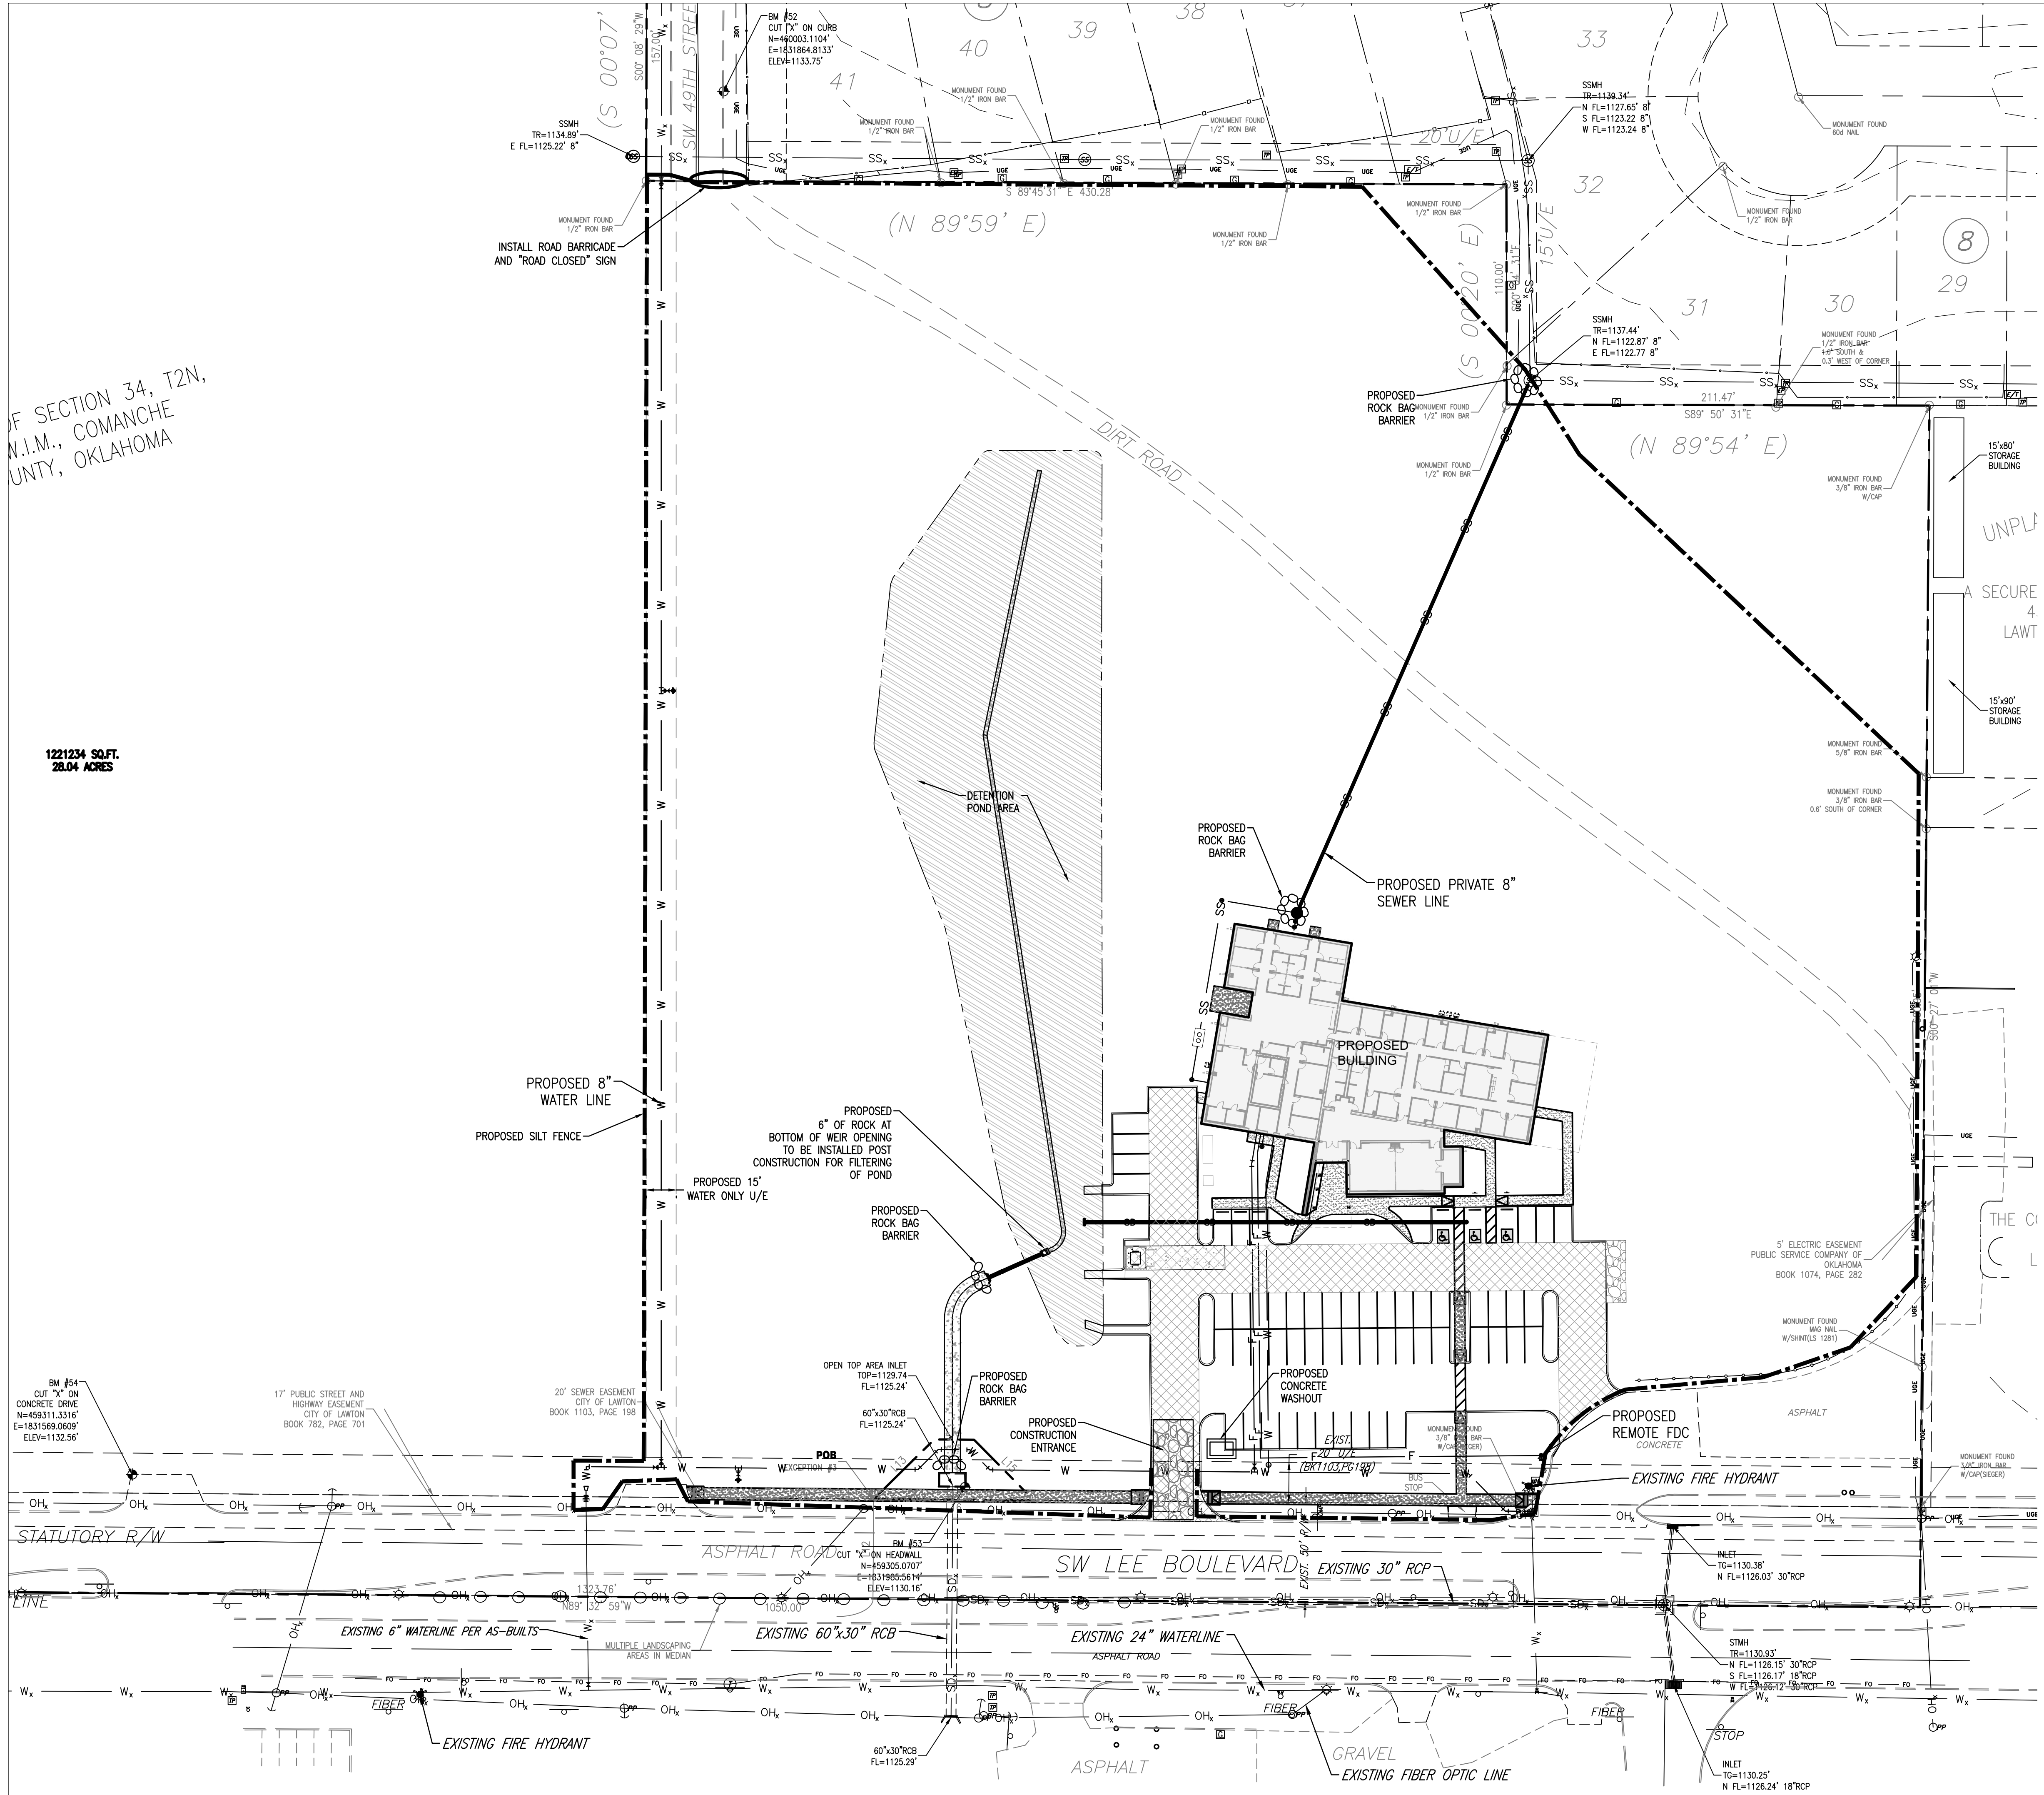

- LEGEND
- PROPOSED SILT FENCE
 - PROPOSED SILT DIKE
 - PROPOSED ROCK BAG BARRIER
 - PROPOSED CONSTRUCTION ENTRANCE
 - PROPOSED CONCRETE WASHOUT



MARIE DETTY
LAWTON, OKLAHOMA

Project Number: Client Number:
N/A



BRYAN W. RICHARDS, P.E.
Expires: 11/30/2026

BWR
DESIGN GROUP

BWR DESIGN GROUP, LLC
PO BOX 31732
EDMOND, OK 73003
405-761-5517
CA 7227, EXP. 06/30/2026

Issue Date:
11/27/24

Purpose - Issue:
FINAL

Revisions:


No.	Date	Revision

Sheet Title:

EROSION CONTROL
PLAN

Sheet Number:

5

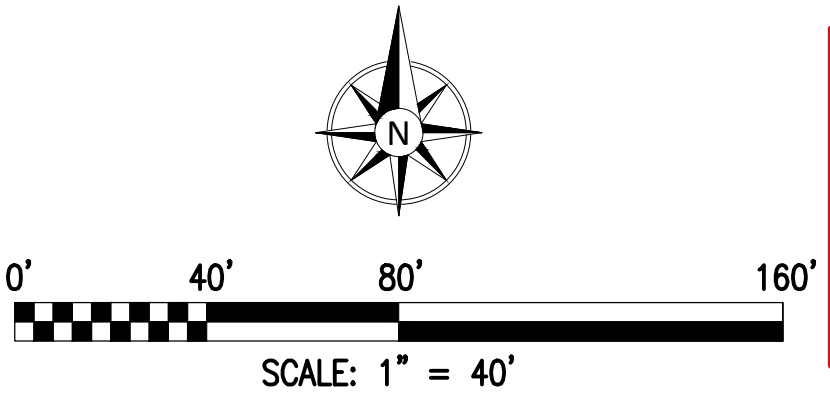

UTILITY WARNING:
THE UNDERGROUND UTILITIES SHOWN HAVE BEEN LOCATED FROM RECORD DOCUMENTS OR FIELD LOCATIONS BY THE OPERATOR. THE SURVEYOR MAKES NO GUARANTEE THAT THE UNDERGROUND UTILITIES SHOWN COMPRISE ALL SUCH UTILITIES IN THE AREA EITHER IN SERVICE OR ABANDONED. THE SURVEYOR FURTHER DOES NOT WARRANT THAT THE UNDERGROUND UTILITIES SHOWN ARE IN THE EXACT LOCATION INDICATED ALTHOUGH THE SURVEYOR DOES CERTIFY THAT THEY ARE LOCATED AS ACCURATELY AS POSSIBLE FROM THE INFORMATION AVAILABLE. THE SURVEYOR HAS NOT PHYSICALLY LOCATED THE UNDERGROUND UTILITIES.

UTILITY ELEVATIONS AND SIZES MAY HAVE BEEN MEASURED UNDER ADVERSE FIELD CONDITIONS. UPON EXPOSING THE UTILITY, ELEVATIONS AND LINE SIZES SHOULD BE VERIFIED BY THE CONTRACTOR PRIOR TO CONSTRUCTION. CONTRACTOR SHOULD VERIFY CRITICAL ELEVATIONS USING THE BENCHMARK PROVIDED BY THE SURVEYOR OR ENGINEER. ANY DISCREPANCIES SHOULD BE IMMEDIATELY BROUGHT TO THE ENGINEER'S AND SURVEYOR'S ATTENTION.