


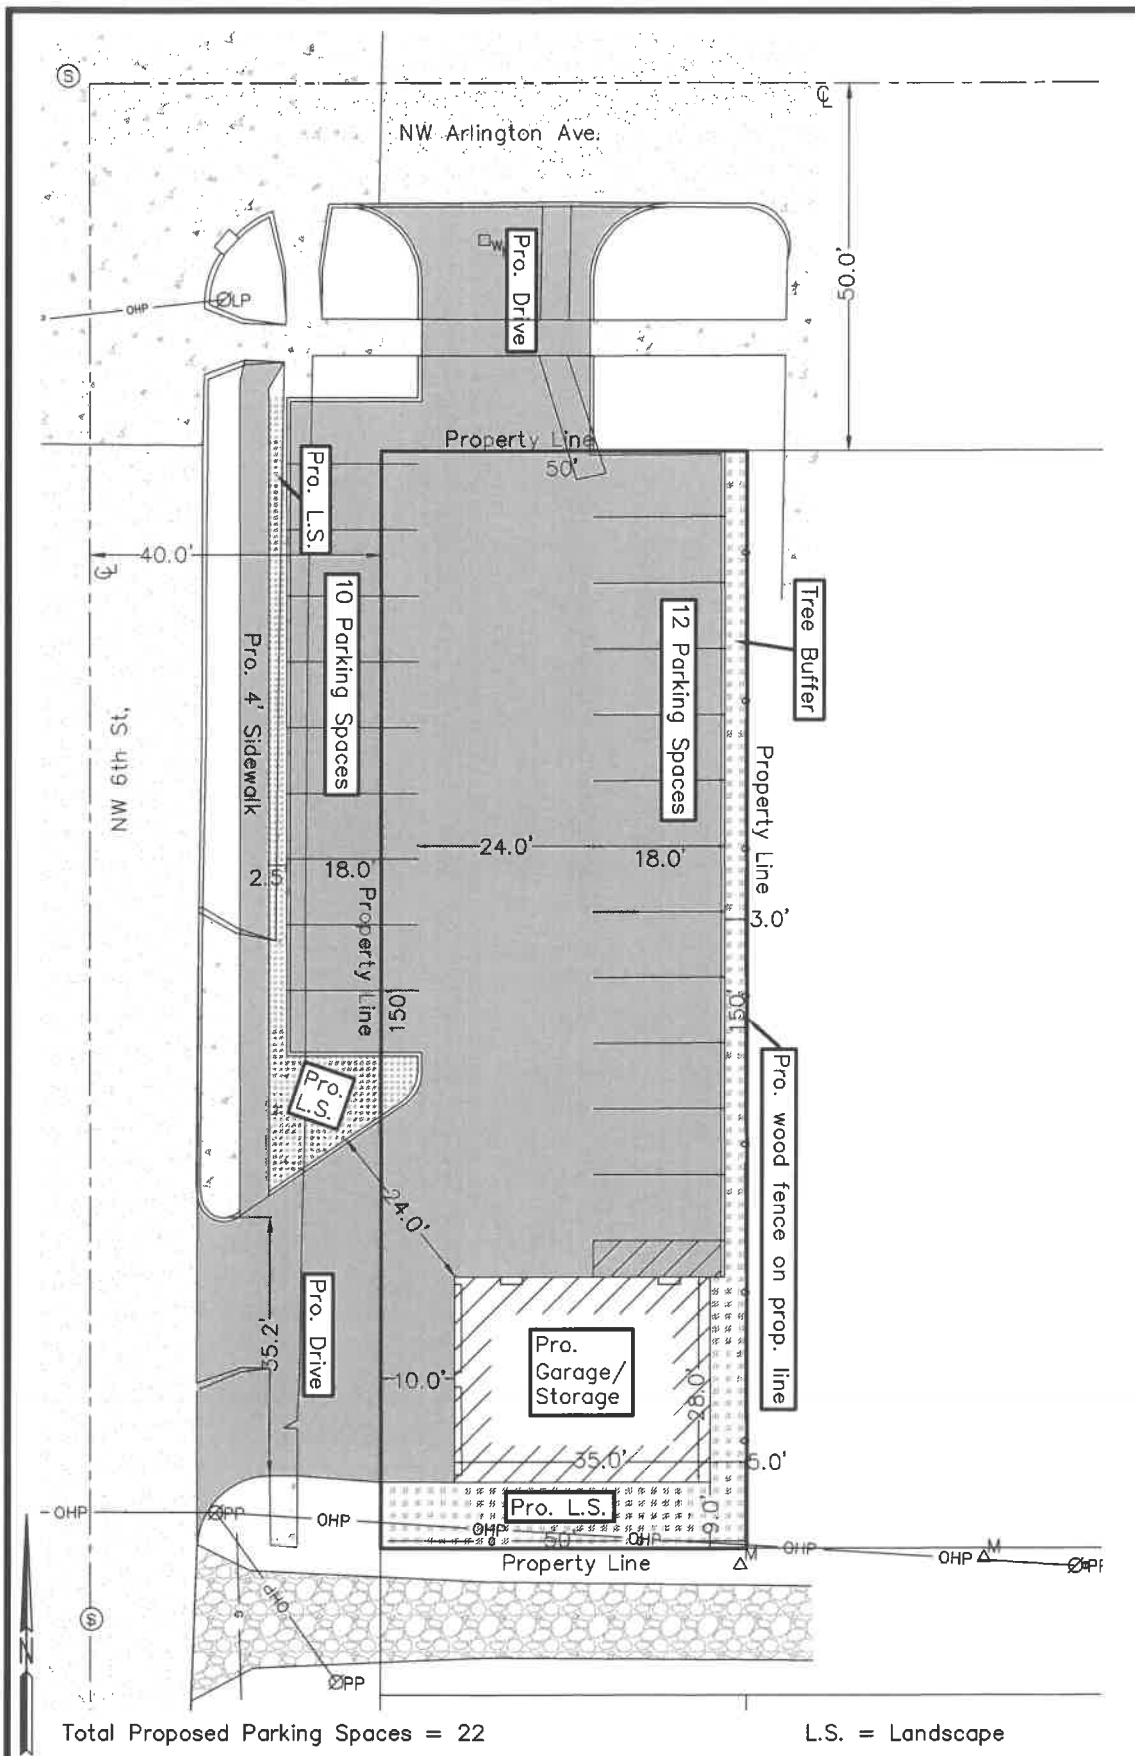

Binding Site Plan
516 NW Arlington Ave.
Lawton, Oklahoma



Copyright (C) 2021 by Landmark Engineering
landmark (580) 357-2022
2505 N.E. Skyline Place
Lawton, Oklahoma **engineering** OK CA# 2075
FILE NAME: Binding Site Plan DATE: 4/22/21
PROJECT NO: 20gen19 SHEET 1 OF 1