


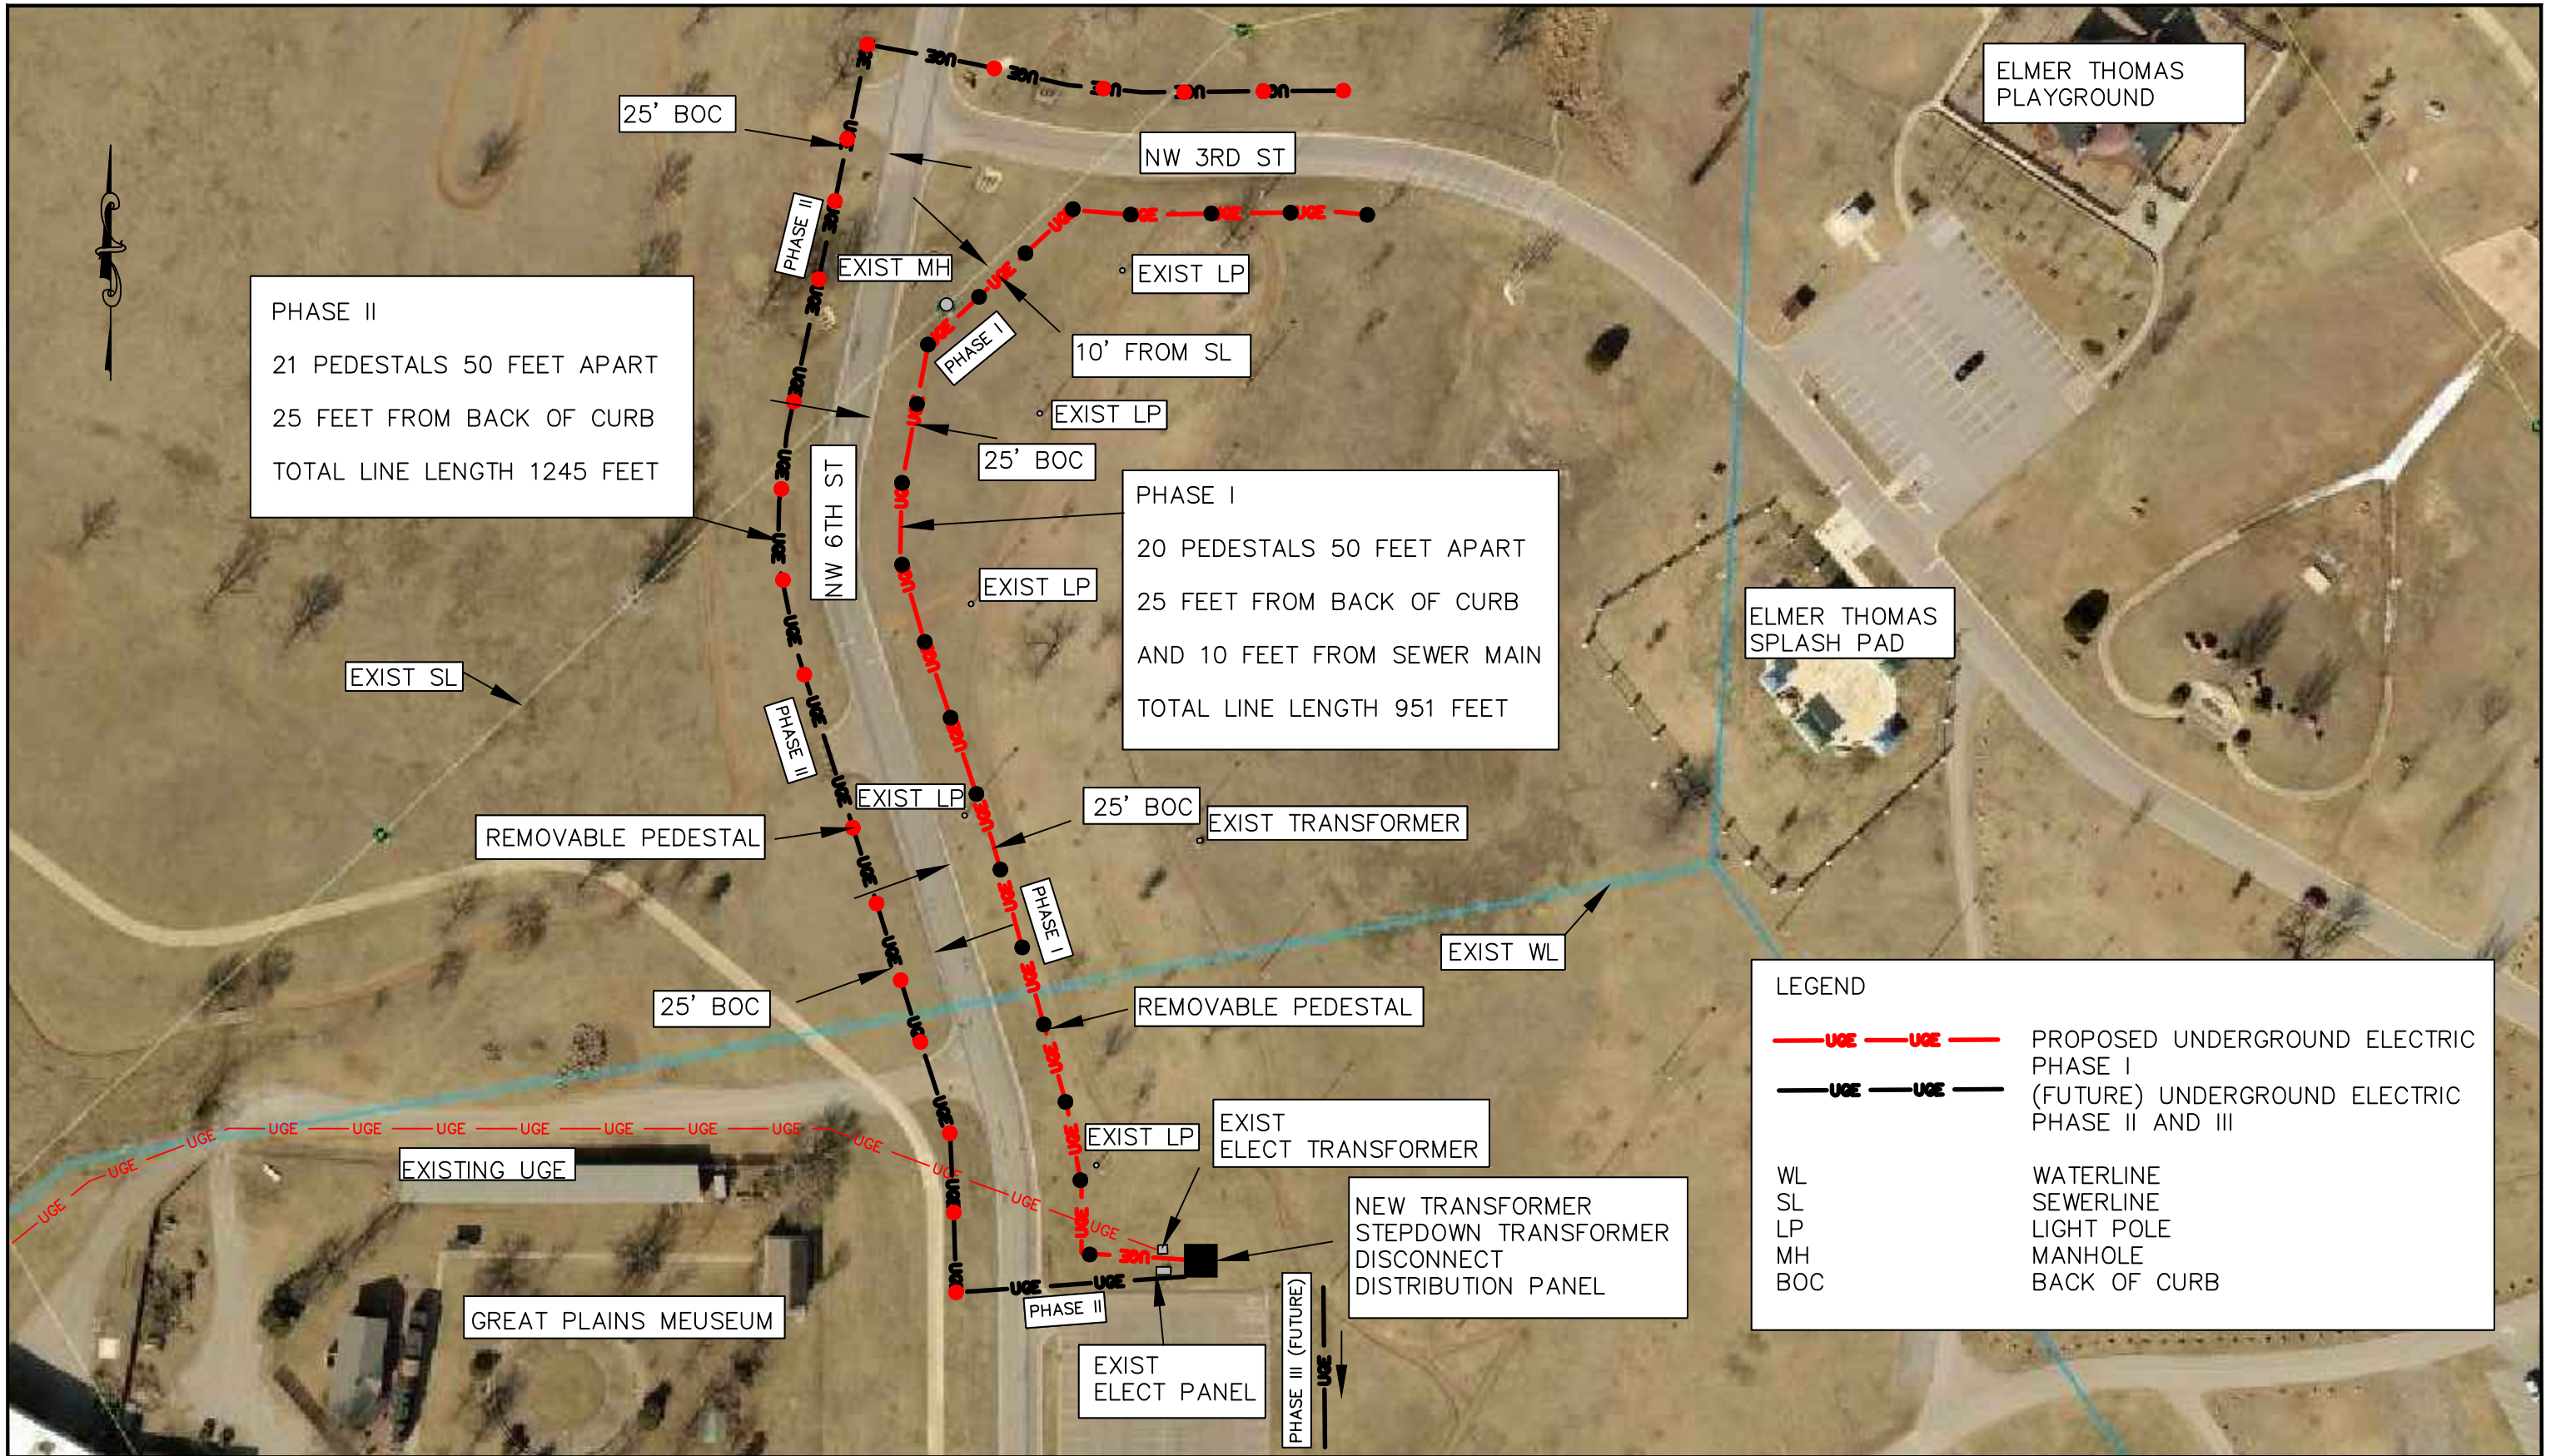


PHASE II
21 PEDESTALS 50 FEET APART
25 FEET FROM BACK OF CURB
TOTAL LINE LENGTH 1245 FEET

PHASE I
20 PEDESTALS 50 FEET APART
25 FEET FROM BACK OF CURB
AND 10 FEET FROM SEWER MAIN
TOTAL LINE LENGTH 951 FEET

LEGEND

— UGE — UGE — PROPOSED UNDERGROUND ELECTRIC PHASE I
— UGE — UGE — (FUTURE) UNDERGROUND ELECTRIC PHASE II AND III

WL WATERLINE
SL SEWERLINE
LP LIGHT POLE
MH MANHOLE
BOC BACK OF CURB

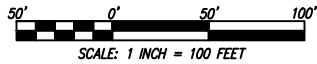

NO.	DATE	REVISION	BY



PROPOSED ELECTRIC LINE ELMER THOMAS PARK 6TH ST			
DESIGN BY:	RW	SCALE:	AS NOTED
DRAWN BY:	LM	DATE:	9/1/2021
CHECKED BY:	HR	PROJECT #	PU21-05
		SHEET:	1 OF 1