


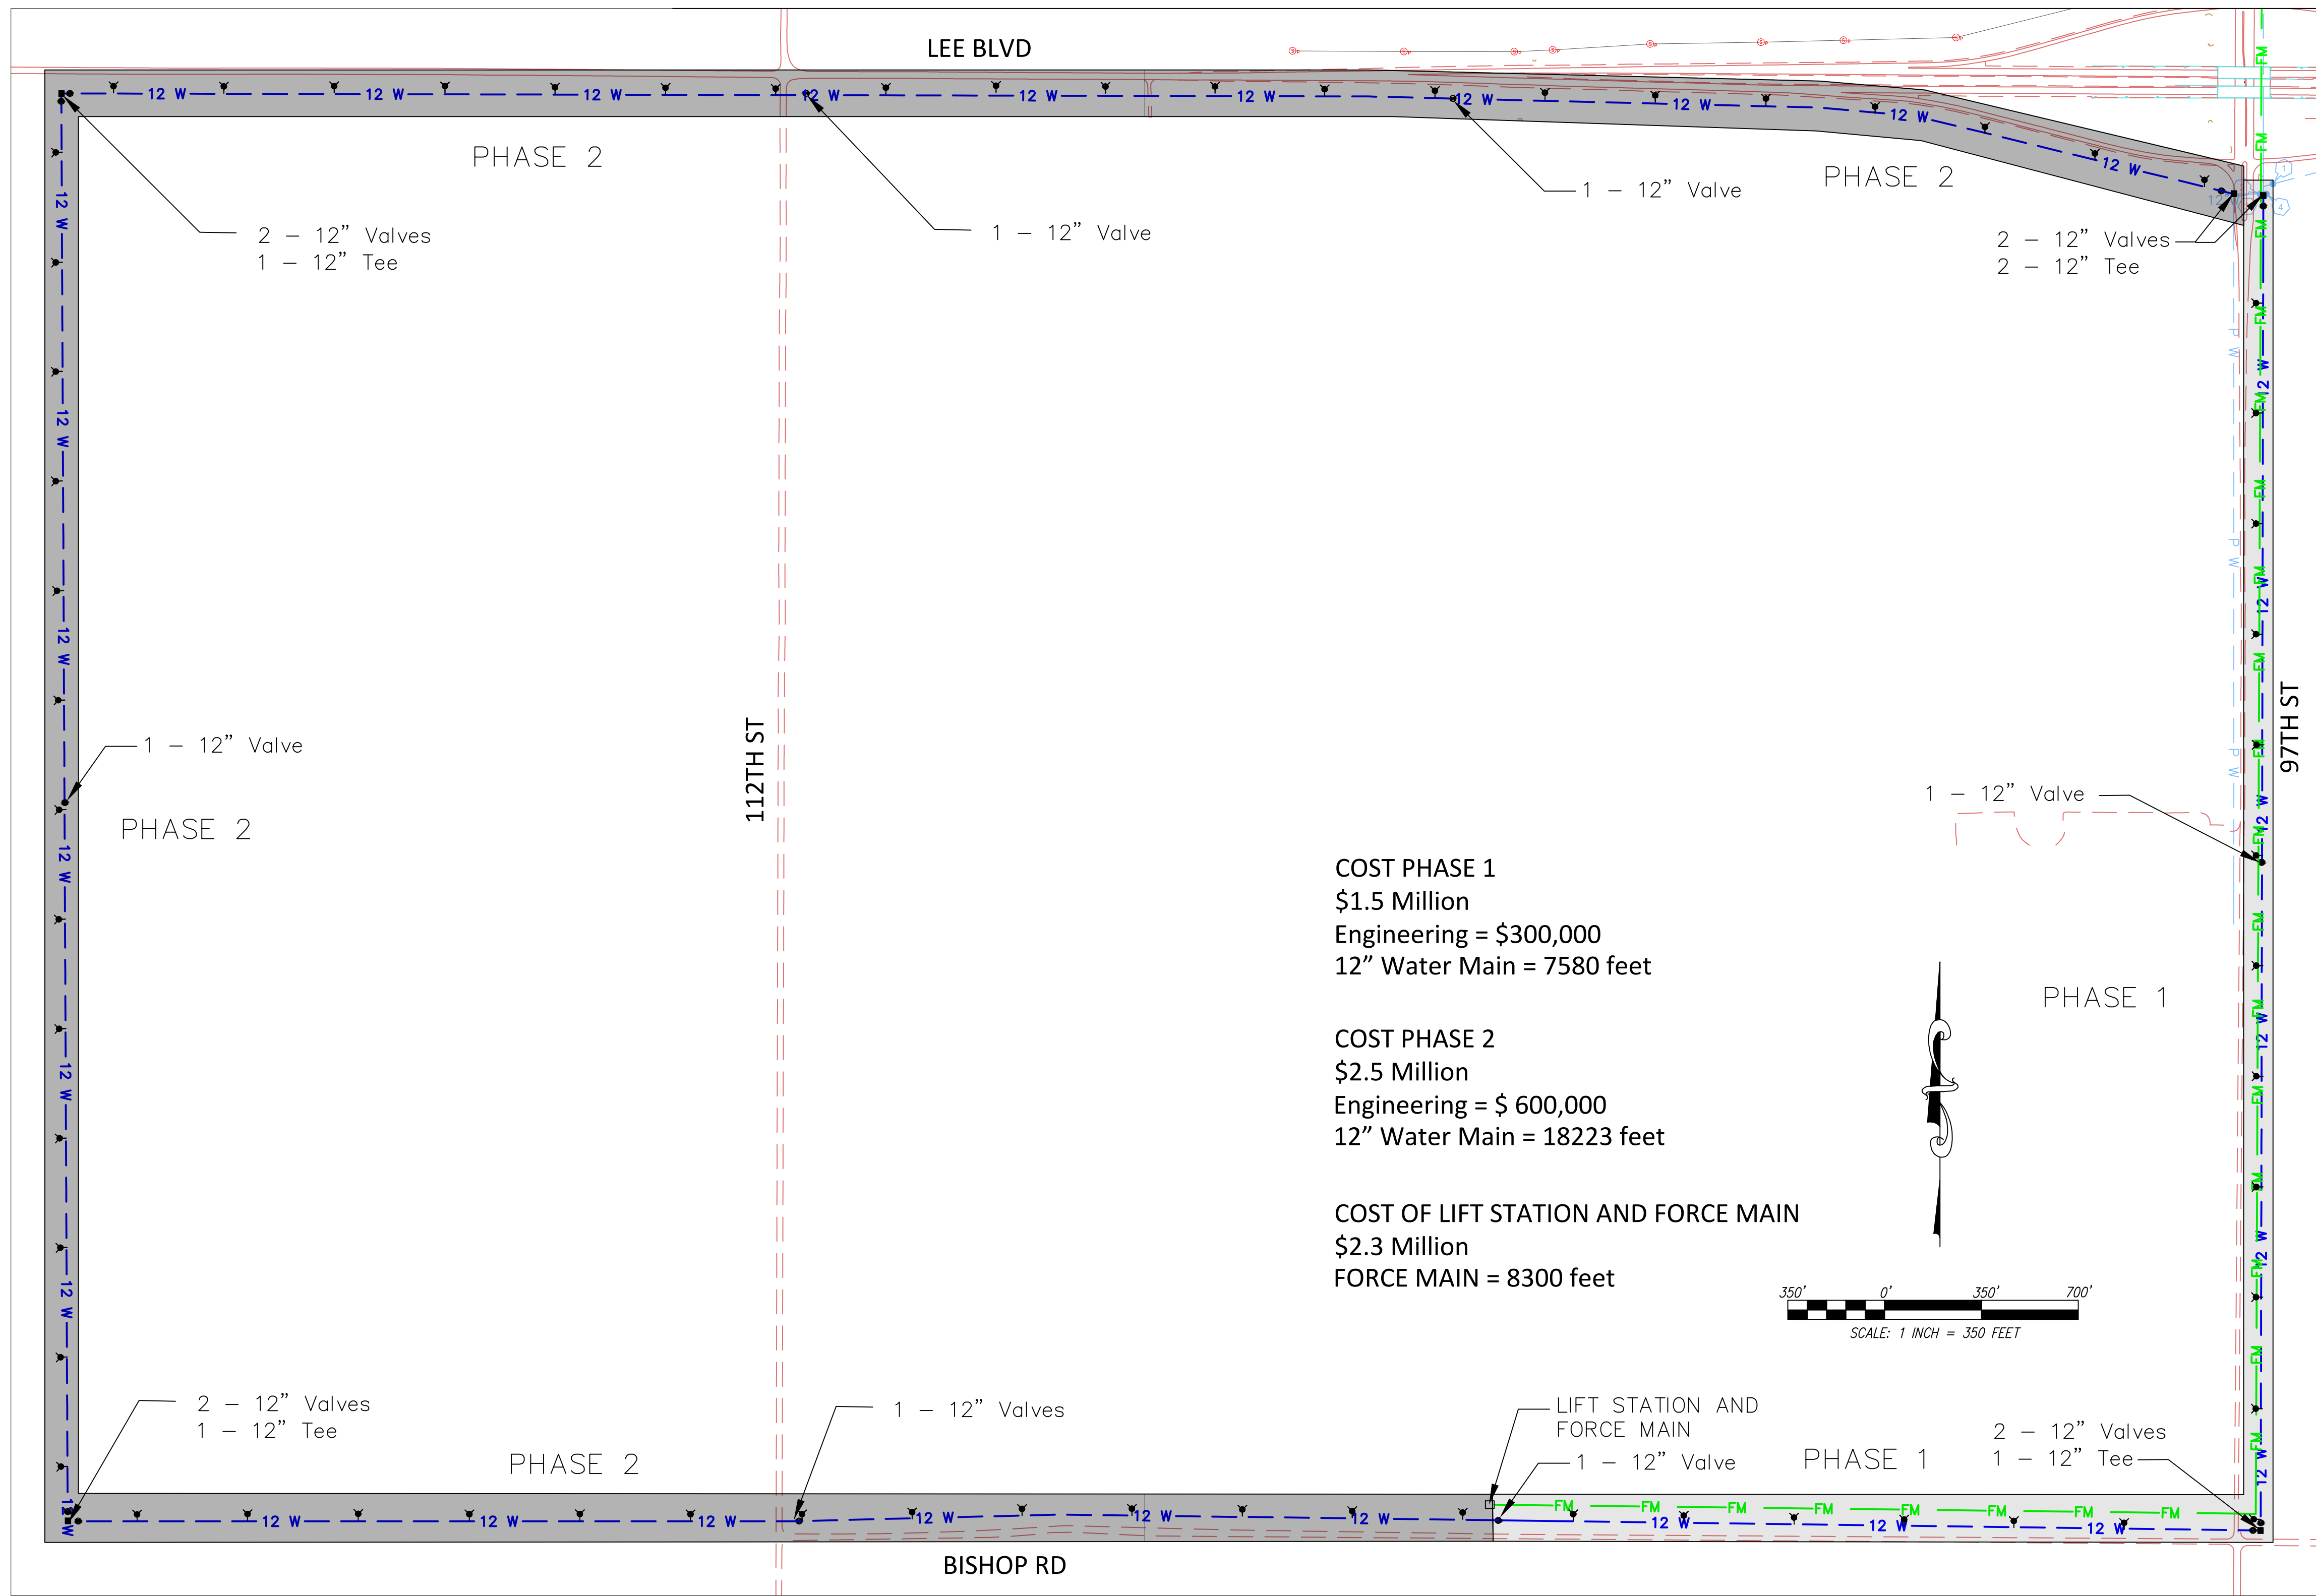

LEE BLVD

PHASE 2

PHASE 2

112TH ST

97TH ST

BISHOP RD

2 - 12" Valves
1 - 12" Tee

1 - 12" Valve

1 - 12" Valve

2 - 12" Valves
2 - 12" Tee

1 - 12" Valve

PHASE 2

1 - 12" Valve

PHASE 1

COST PHASE 1
\$1.5 Million
Engineering = \$300,000
12" Water Main = 7580 feet

COST PHASE 2
\$2.5 Million
Engineering = \$ 600,000
12" Water Main = 18223 feet

COST OF LIFT STATION AND FORCE MAIN
\$2.3 Million
FORCE MAIN = 8300 feet

2 - 12" Valves
1 - 12" Tee

1 - 12" Valves

LIFT STATION AND
FORCE MAIN
1 - 12" Valve

PHASE 1

2 - 12" Valves
1 - 12" Tee

