


NW Cor., NW¼
Sec. 9-T1N-R12W, I.M.,
Comanche County, OK

POB (Zone RE)

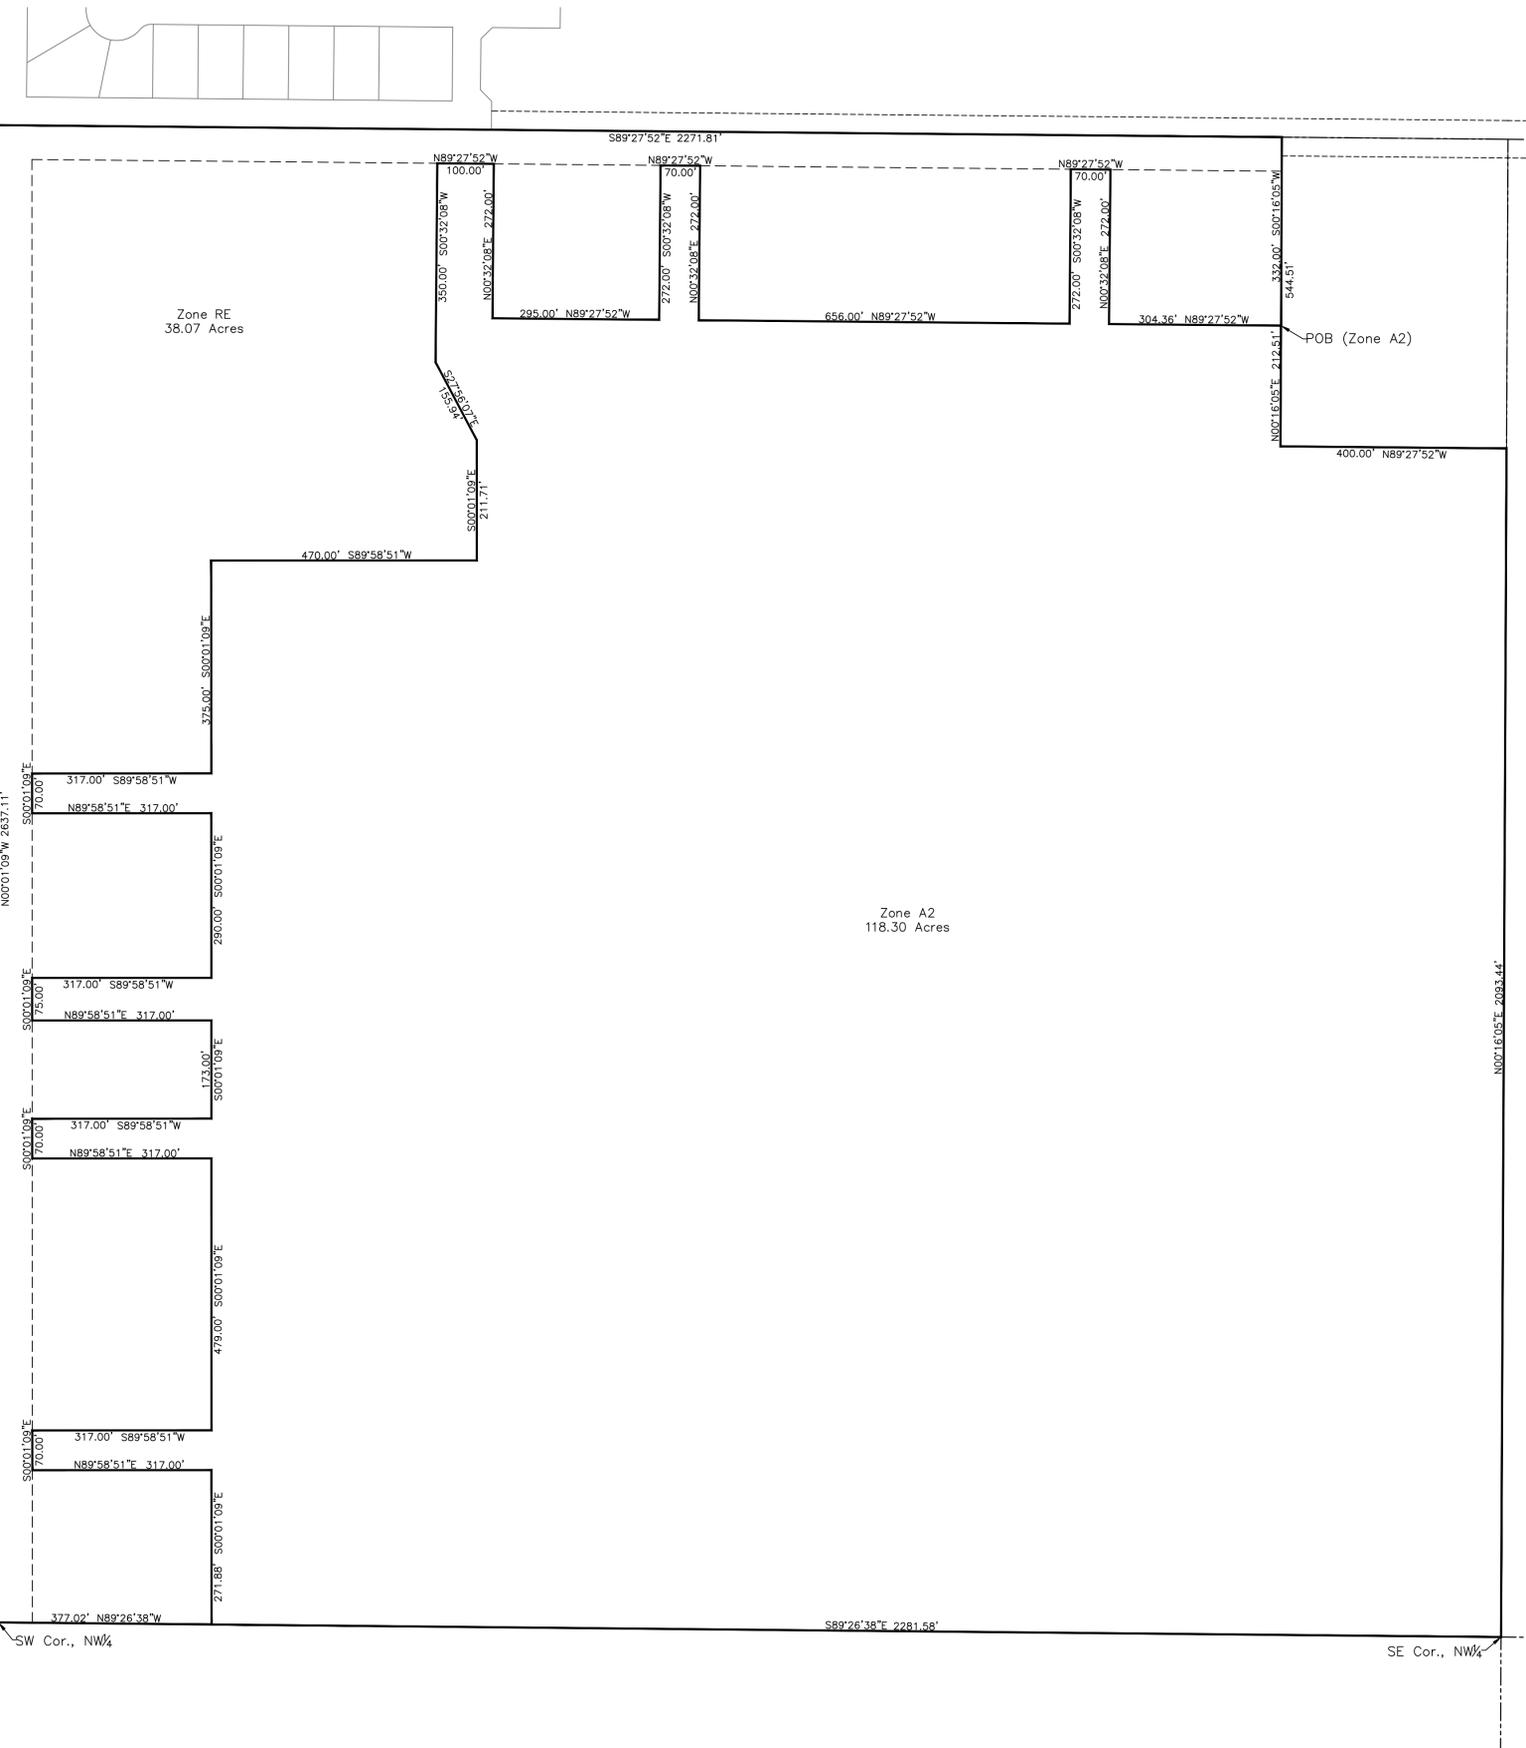

Zone RE

A tract of land located in the Northwest Quarter of Section 9, Township 1-N, Range 12-W, of the Indian Meridian, Comanche County, Oklahoma; Beginning at the Northwest Corner of the Northwest Quarter of Section 9, Township 1-N, Range 12-W, of the Indian Meridian, Comanche County, Oklahoma; THENCE S89°27'52"E a distance of 2271.81 feet on the North line of said Northwest Quarter, point being 400 feet from the Northeast Corner of said Northwest Quarter; THENCE S00°16'05"W a distance of 332.00 feet parallel with the East line of said Northwest Quarter; THENCE N89°27'52"W a distance of 304.36 feet parallel with the North line of said Northwest Quarter; THENCE N00°32'08"E a distance of 272.00 feet; THENCE N89°27'52"W a distance of 70.00 feet parallel with the North line of said Northwest Quarter; THENCE S00°32'08"W a distance of 272.00 feet; THENCE N89°27'52"W a distance of 656.00 feet parallel with the North line of said Northwest Quarter; THENCE N00°32'08"E a distance of 272.00 feet; THENCE N89°27'52"W a distance of 70.00 feet parallel with the North line of said Northwest Quarter; THENCE S00°32'08"W a distance of 272.00 feet; THENCE N89°27'52"W a distance of 295.00 feet parallel with the North line of said Northwest Quarter; THENCE N00°32'08"E a distance of 272.00 feet; THENCE N89°27'52"W a distance of 100.00 feet parallel with the North line of said Northwest Quarter; THENCE S00°32'08"W a distance of 350.00 feet; THENCE S27°56'07"E a distance of 155.94 feet; THENCE S00°01'09"E a distance of 211.71 feet parallel with the West line of said Northwest Quarter; THENCE S89°58'51"W a distance of 470.00 feet; THENCE S00°01'09"E a distance of 375.00 feet parallel with the West line of said Northwest Quarter; THENCE S89°58'51"W a distance of 317.00 feet; THENCE S00°01'09"E a distance of 70.00 feet parallel with the West line of said Northwest Quarter; THENCE S00°01'09"E a distance of 70.00 feet parallel with the West line of said Northwest Quarter; THENCE S89°58'51"E a distance of 317.00 feet; THENCE S00°01'09"E a distance of 290.00 feet parallel with the West line of said Northwest Quarter; THENCE S89°58'51"W a distance of 317.00 feet; THENCE S00°01'09"E a distance of 75.00 feet parallel with the West line of said Northwest Quarter; THENCE N89°58'51"E a distance of 317.00 feet; THENCE S00°01'09"E a distance of 479.00 feet parallel with the West line of said Northwest Quarter; THENCE S89°58'51"W a distance of 317.00 feet; THENCE S00°01'09"E a distance of 70.00 feet parallel with the West line of said Northwest Quarter; THENCE N89°58'51"E a distance of 317.00 feet; THENCE S00°01'09"E a distance of 479.00 feet parallel with the West line of said Northwest Quarter; THENCE S89°58'51"W a distance of 317.00 feet; THENCE S00°01'09"E a distance of 70.00 feet parallel with the West line of said Northwest Quarter; THENCE N89°58'51"E a distance of 317.00 feet; THENCE S00°01'09"E a distance of 70.00 feet parallel with the West line of said Northwest Quarter; THENCE N89°26'38"W a distance of 377.02 feet on the south line of said Northwest Quarter to the Southwest Corner of said Northwest Quarter; THENCE N00°01'09"W a distance of 2637.11 feet on the West line of said Northwest Quarter to the Point of Beginning containing 38.07 acres more or less.

Zone A2

A tract of land located in the Northwest Quarter of Section 9, Township 1-N, Range 12-W, of the Indian Meridian, Comanche County, Oklahoma; Commencing at the Northwest Corner of the Northwest Quarter of Section 9, Township 1-N, Range 12-W, of the Indian Meridian, Comanche County, Oklahoma; THENCE S89°27'52"E a distance of 2271.81 feet on the North line of said Northwest Quarter, point being 400 feet from the Northeast Corner of said Northwest Quarter; THENCE S00°16'05"W a distance of 332.00 feet parallel with the East line of said Northwest Quarter to the Point of Beginning; THENCE N89°27'52"W a distance of 304.36 feet parallel with the North line of said Northwest Quarter; THENCE N00°32'08"E a distance of 272.00 feet; THENCE N89°27'52"W a distance of 70.00 feet parallel with the North line of said Northwest Quarter; THENCE S00°32'08"W a distance of 272.00 feet; THENCE N89°27'52"W a distance of 70.00 feet parallel with the North line of said Northwest Quarter; THENCE S00°32'08"W a distance of 272.00 feet; THENCE N89°27'52"W a distance of 295.00 feet parallel with the North line of said Northwest Quarter; THENCE N00°32'08"E a distance of 272.00 feet; THENCE N89°27'52"W a distance of 100.00 feet parallel with the North line of said Northwest Quarter; THENCE S00°32'08"W a distance of 350.00 feet; THENCE S27°56'07"E a distance of 155.94 feet; THENCE S00°01'09"E a distance of 211.71 feet parallel with the West line of said Northwest Quarter; THENCE S89°58'51"W a distance of 470.00 feet; THENCE S00°01'09"E a distance of 375.00 feet parallel with the West line of said Northwest Quarter; THENCE S89°58'51"W a distance of 317.00 feet; THENCE S00°01'09"E a distance of 70.00 feet parallel with the West line of said Northwest Quarter; THENCE S00°01'09"E a distance of 70.00 feet parallel with the West line of said Northwest Quarter; THENCE S89°58'51"E a distance of 317.00 feet; THENCE S00°01'09"E a distance of 290.00 feet parallel with the West line of said Northwest Quarter; THENCE S89°58'51"W a distance of 317.00 feet; THENCE S00°01'09"E a distance of 75.00 feet parallel with the West line of said Northwest Quarter; THENCE N89°58'51"E a distance of 317.00 feet; THENCE S00°01'09"E a distance of 479.00 feet parallel with the West line of said Northwest Quarter; THENCE S89°58'51"W a distance of 317.00 feet; THENCE S00°01'09"E a distance of 70.00 feet parallel with the West line of said Northwest Quarter; THENCE N89°58'51"E a distance of 317.00 feet; THENCE S00°01'09"E a distance of 479.00 feet parallel with the West line of said Northwest Quarter; THENCE S89°58'51"W a distance of 317.00 feet; THENCE S00°01'09"E a distance of 70.00 feet parallel with the West line of said Northwest Quarter; THENCE N89°58'51"E a distance of 317.00 feet; THENCE S00°01'09"E a distance of 70.00 feet parallel with the West line of said Northwest Quarter; THENCE N89°26'38"E a distance of 2281.58 feet on the South line of said Northwest Quarter to the Southeast Corner of said Northwest Quarter; THENCE N00°16'05"E a distance of 2093.44 feet on the East line of said Northwest Quarter; THENCE N89°27'52"W a distance of 400.00 feet parallel with the North line of said Northwest Quarter; THENCE N00°16'05"E a distance of 212.51 feet on the East line of said Northwest Quarter to the Point of Beginning containing 118.30 acres more or less.

No.	Date	Revision

Prairie Acres
Section 9, T1N-R12W, I.M.
Comanche County, Oklahoma

OK CA# 2075
Tel. (800) 397-6022
Engineering
2552 N.E. Skyline Plaza, Dawton, OK 73837
H. Lester Seiger, P.E., P.L.S.

SHEET NO.	OF
1	1