


PART THREE SHERIDAN ADDITION

IN THE CITY OF
LAWTON, OKLAHOMA

SCALE: 1"=100'

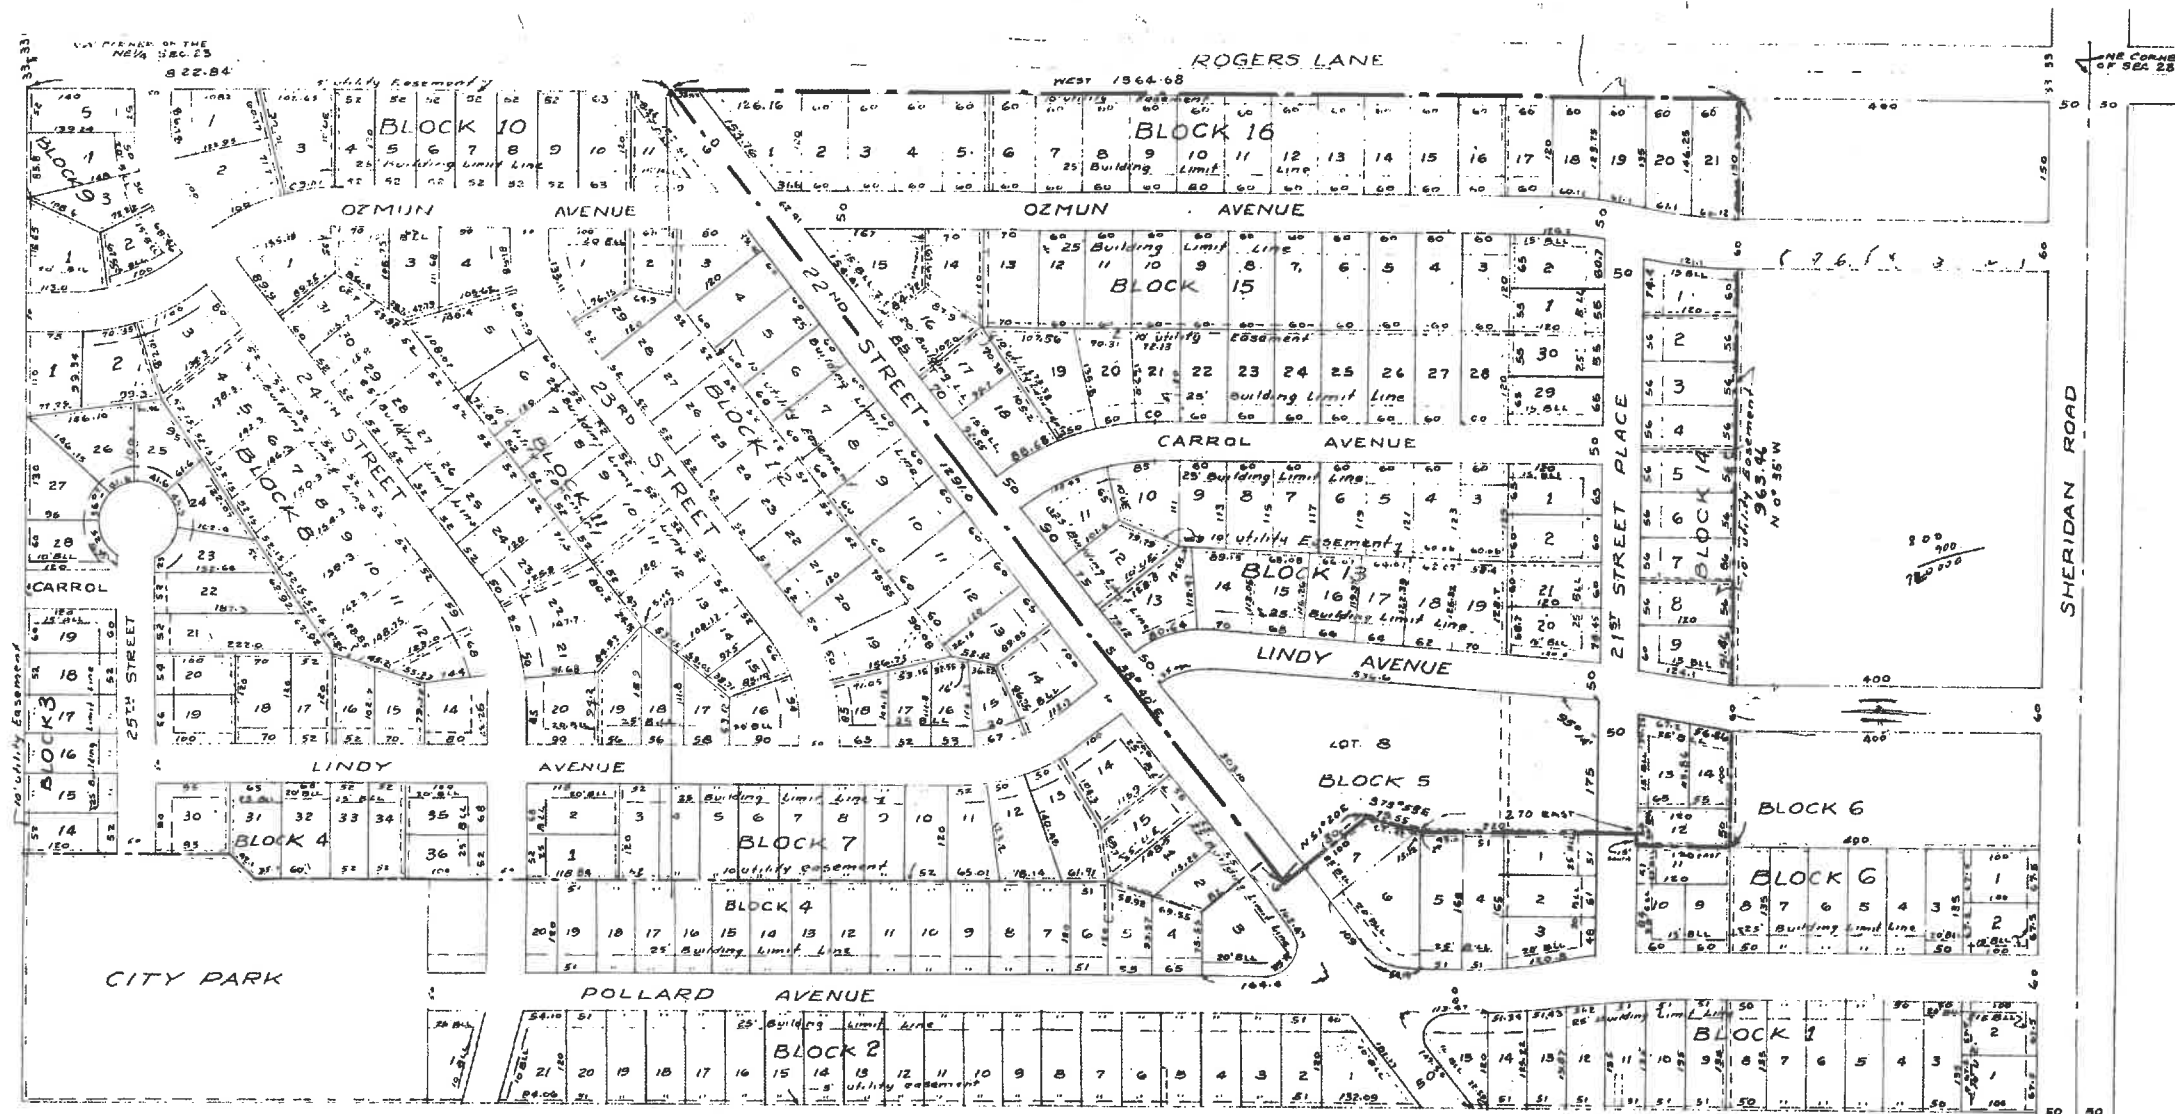








